


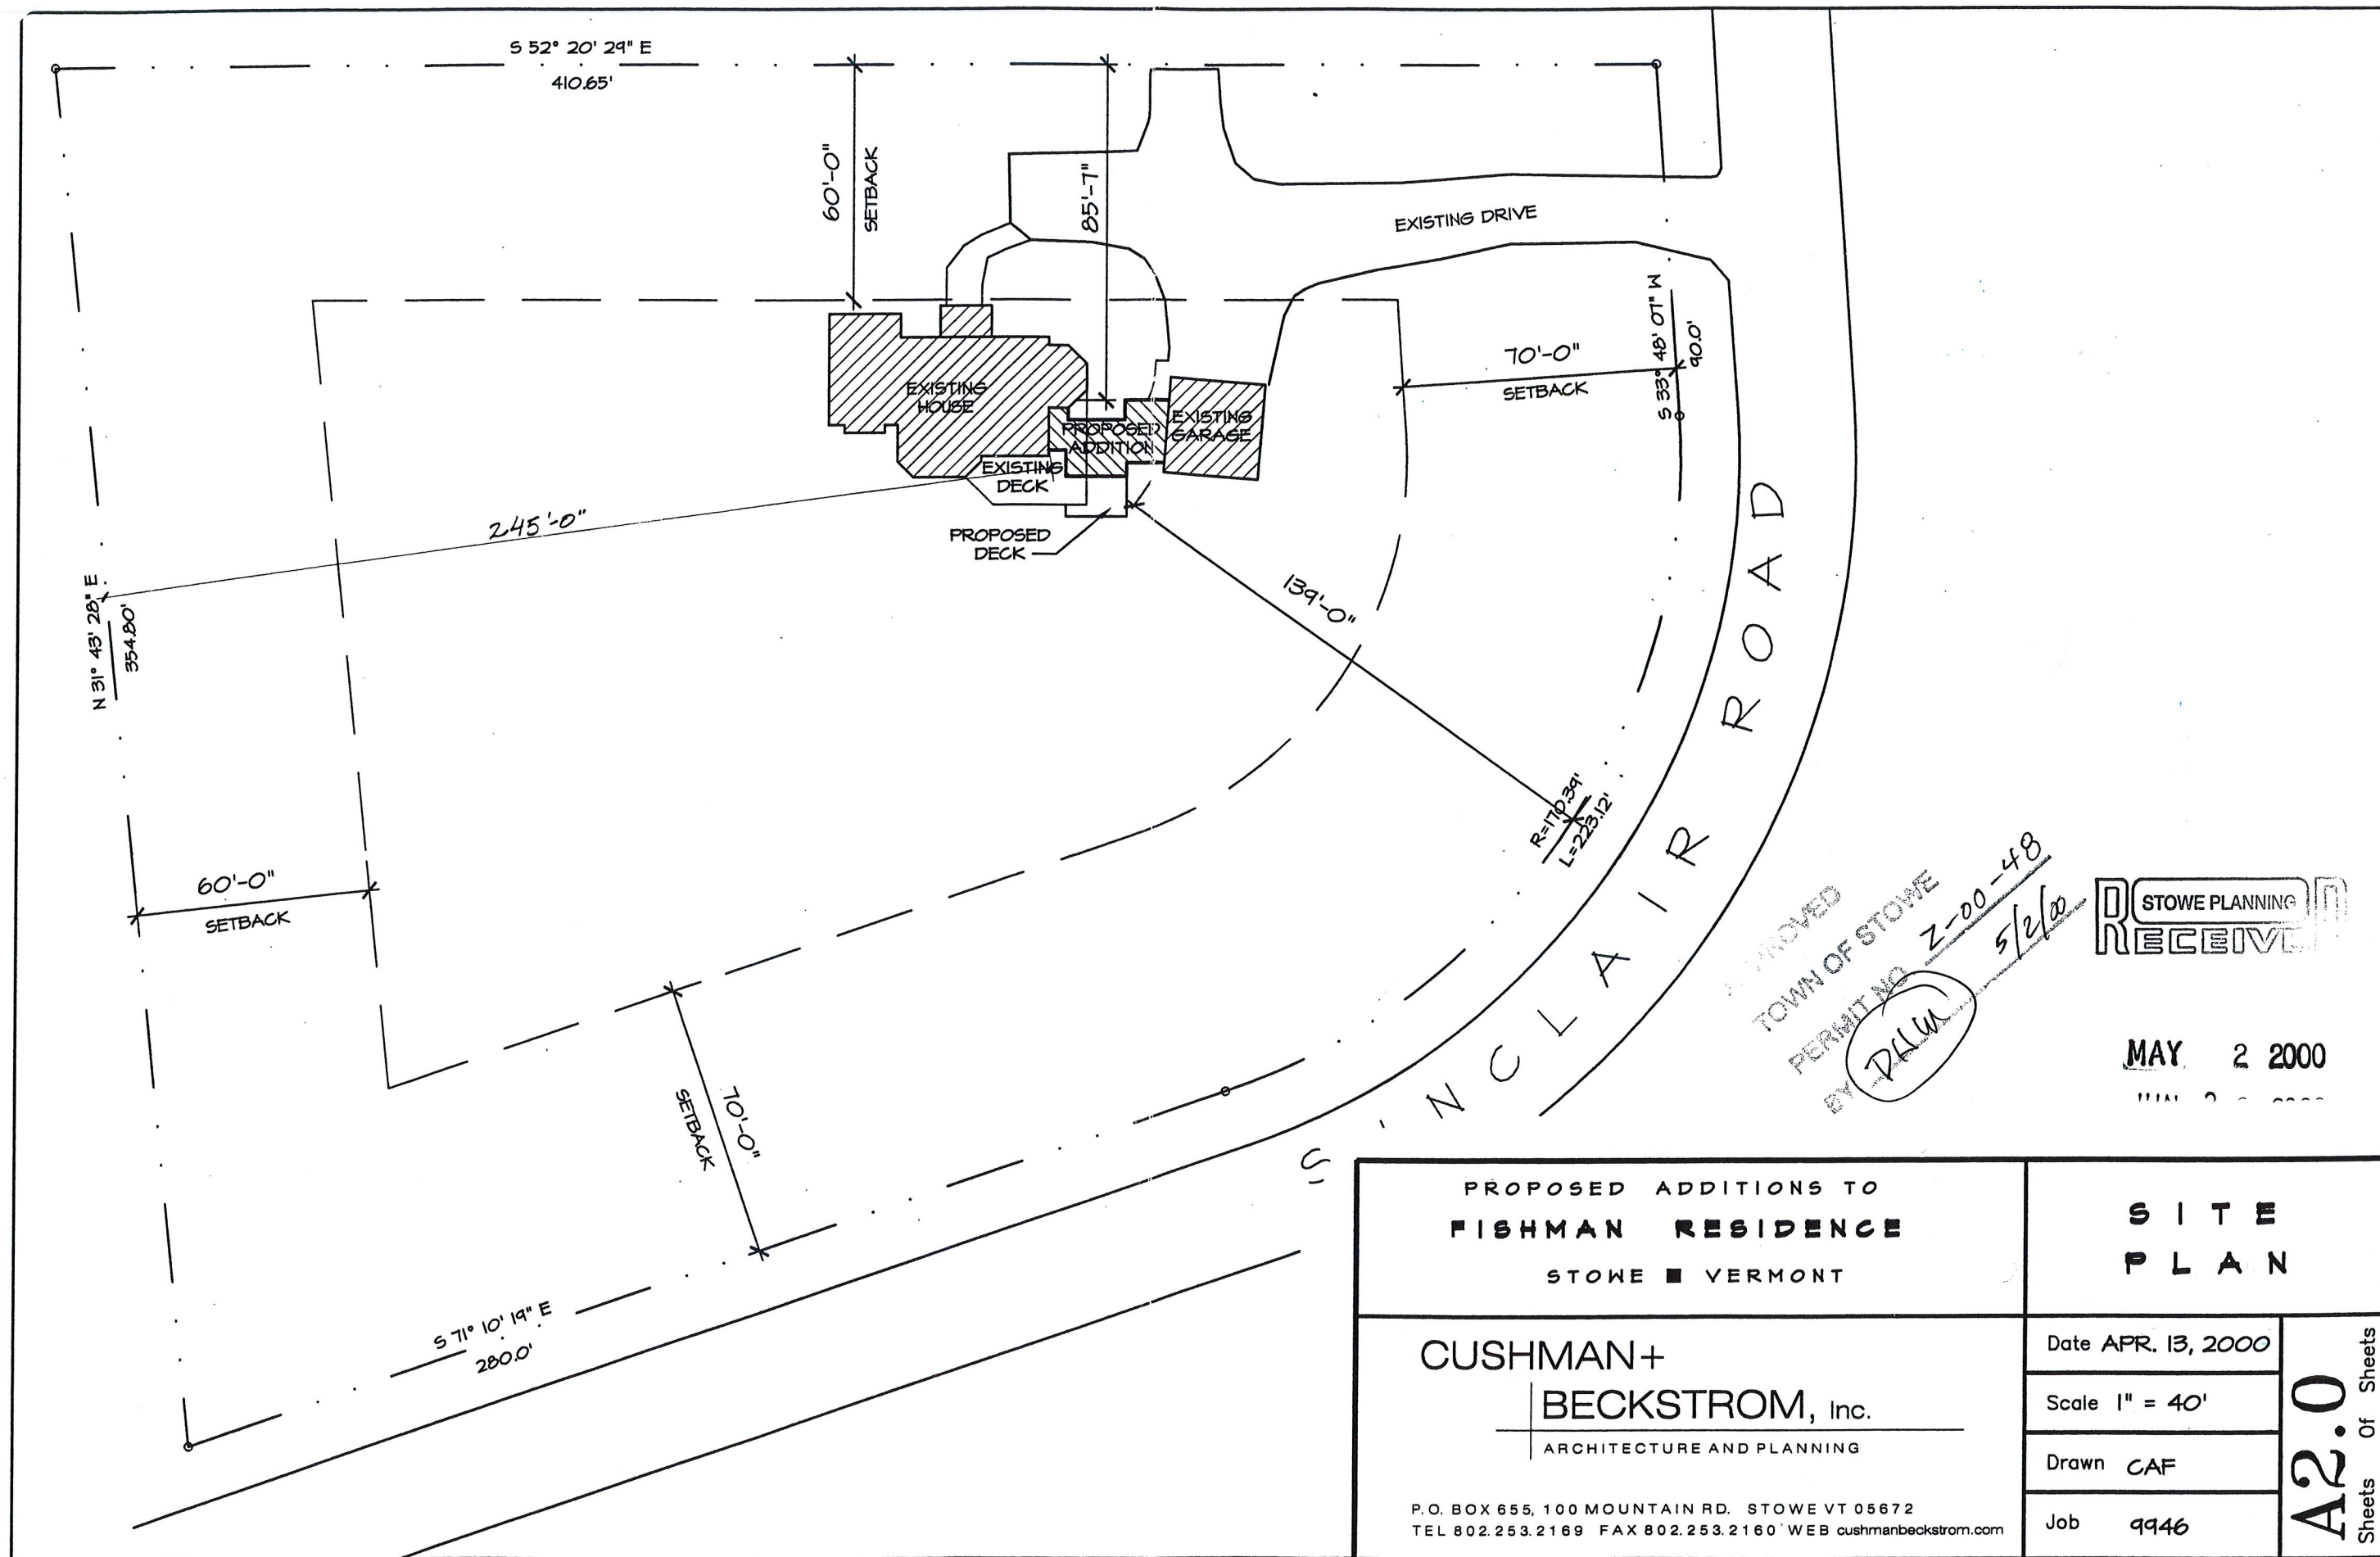

APPROVED
TOWN OF STOWE
PERMIT NO. Z-00-48
BY DAW 5/2/00

STOWE PLANNING
RECEIVED

MAY 2 2000

PROPOSED ADDITIONS TO FISHMAN RESIDENCE STOWE ■ VERMONT		SITE PLAN	
CUSHMAN+ BECKSTROM, Inc. ARCHITECTURE AND PLANNING P.O. BOX 655, 100 MOUNTAIN RD. STOWE VT 05672 TEL 802.253.2169 FAX 802.253.2160 WEB cushmanbeckstrom.com		Date APR. 13, 2000	A2.0 Sheets Of Sheets
		Scale 1" = 40'	
		Drawn CAF	
		Job 9946	