


291 ADAMS MILL ROAD

STONE, VT 05672
SCALE: 1/8" = 1'-0"
SEPTEMBER 10, 2020

SECOND FLOOR PLAN

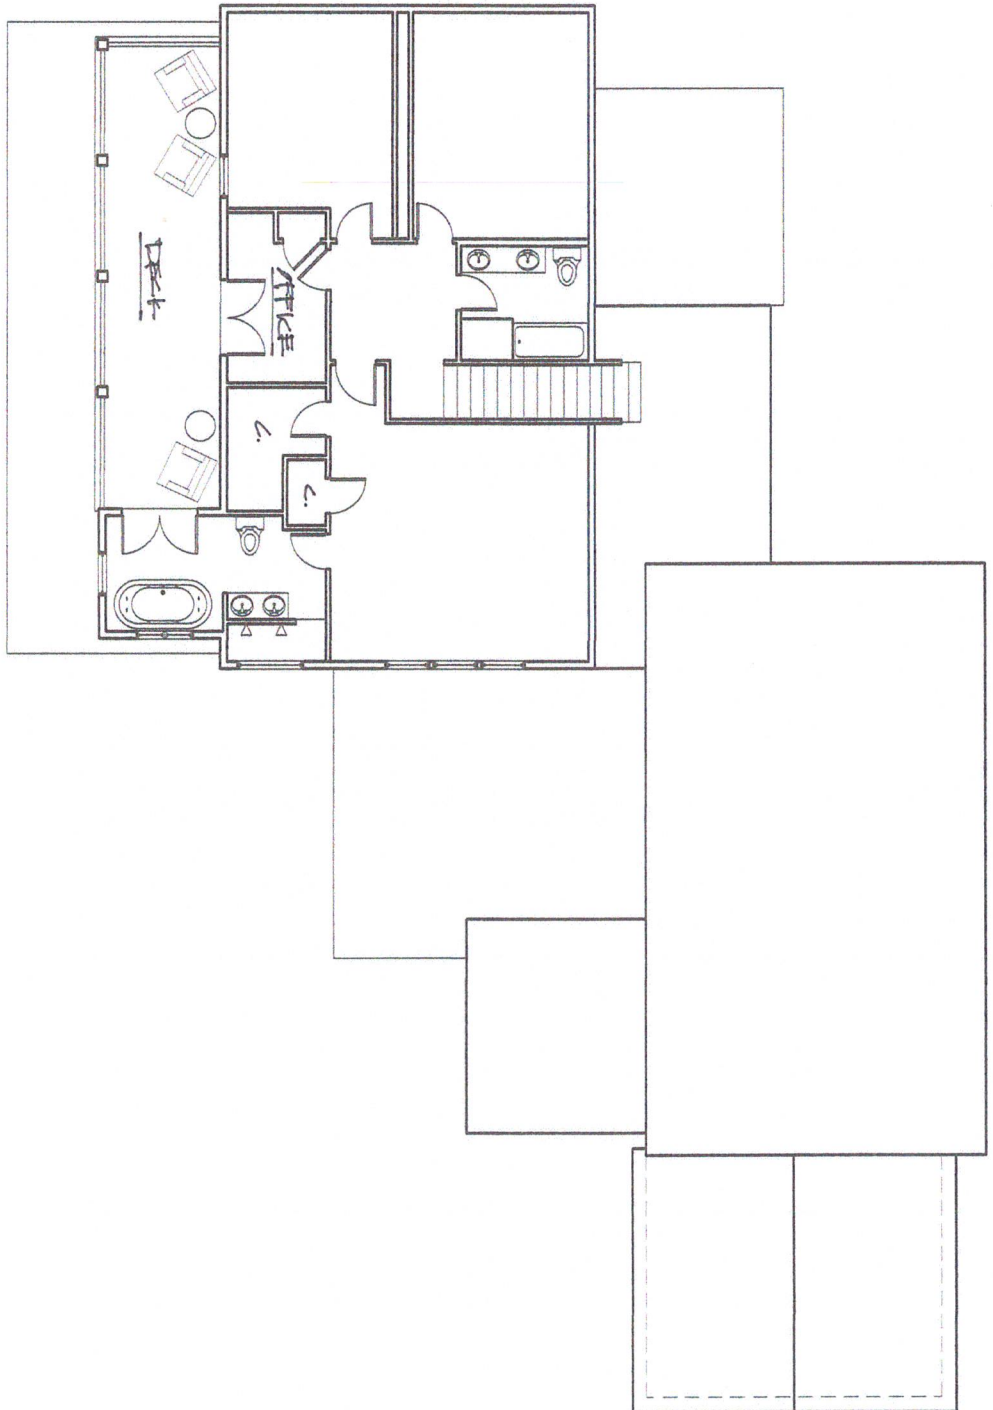


CHRISTIAN C. CAREY
ARCHITECT, P.C.

Architecture ♦ Historic Preservation
33 Sylvan Park Road, P.O. Box 516, Stone, Vermont 05672
T: 802-253-4394 E: ccarey@cccarchitect.com W: www.cccarchitect.com

291 ADAMS MILL ROAD


STONE, VT 05672
SCALE: 1/8" = 1'-0"
SEPTEMBER 10, 2020

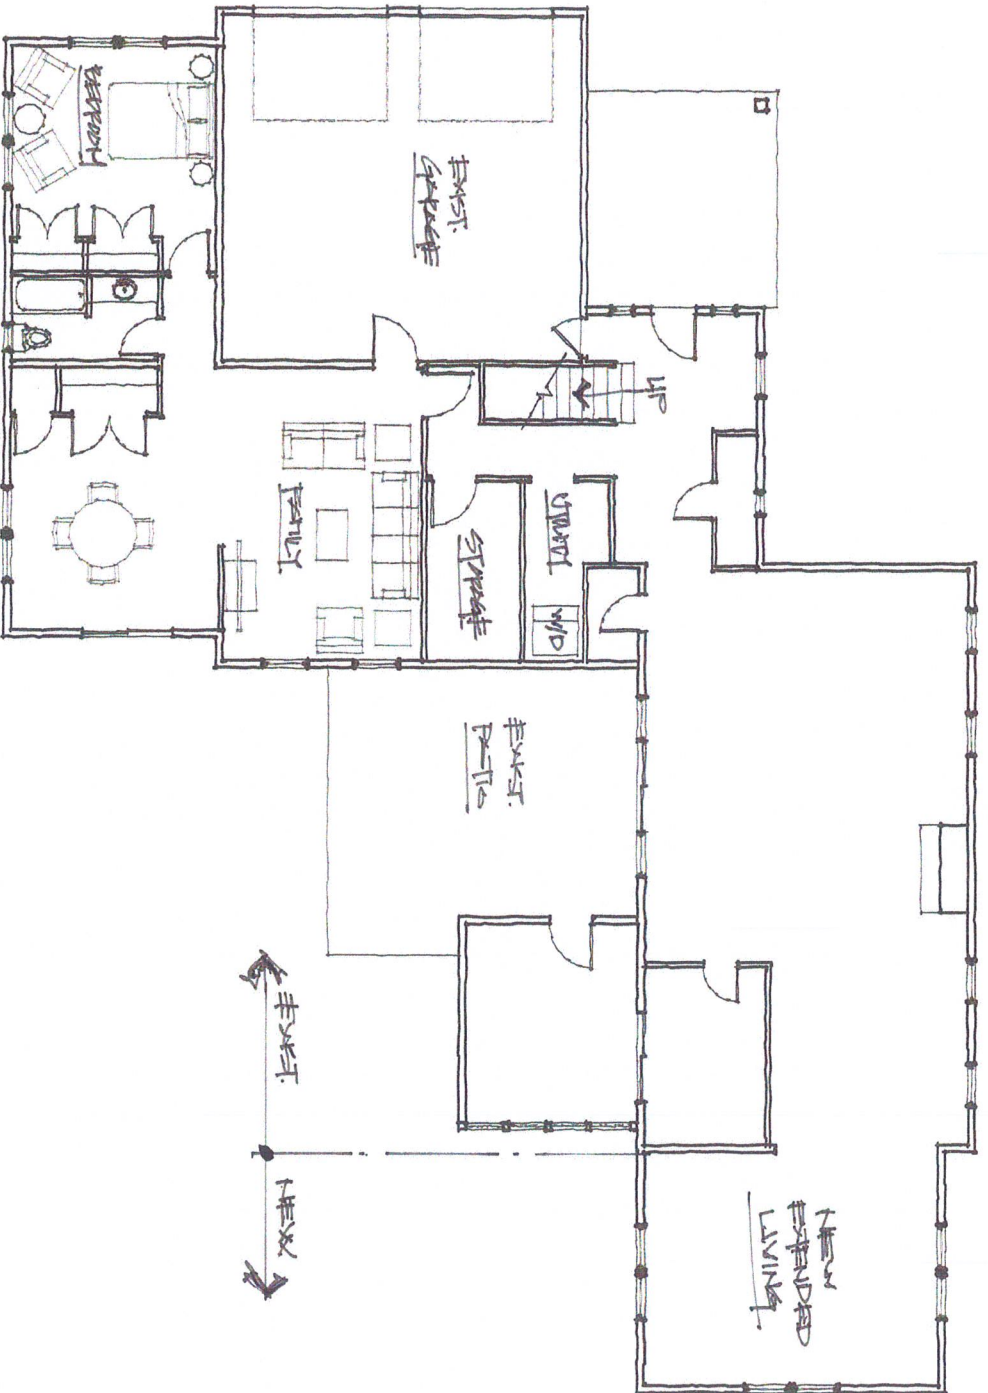


FIRST FLOOR PLAN

CHRISTIAN C. CAREY
ARCHITECT, P.C.

Architecture ♦ Historic Preservation
33 Sylvan Park Road, P.O. Box 516, Stone, Vermont 05672
T: 802-253-4394 E: ccarey@cccarchitect.com W: www.cccarchitect.com

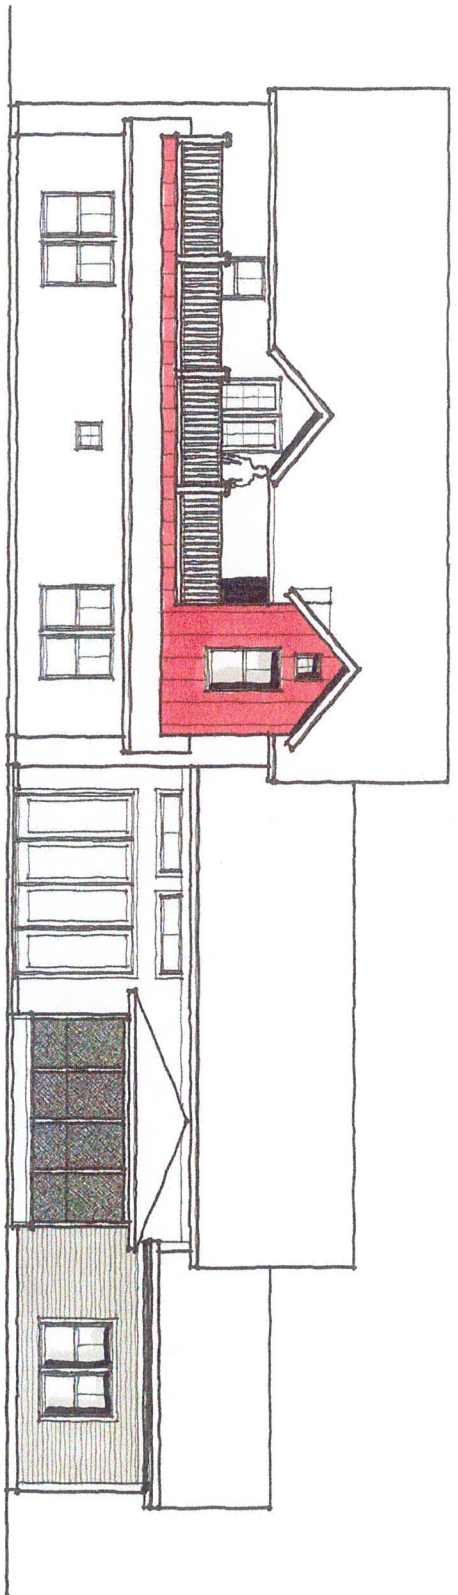

SOUTH ELEVATION

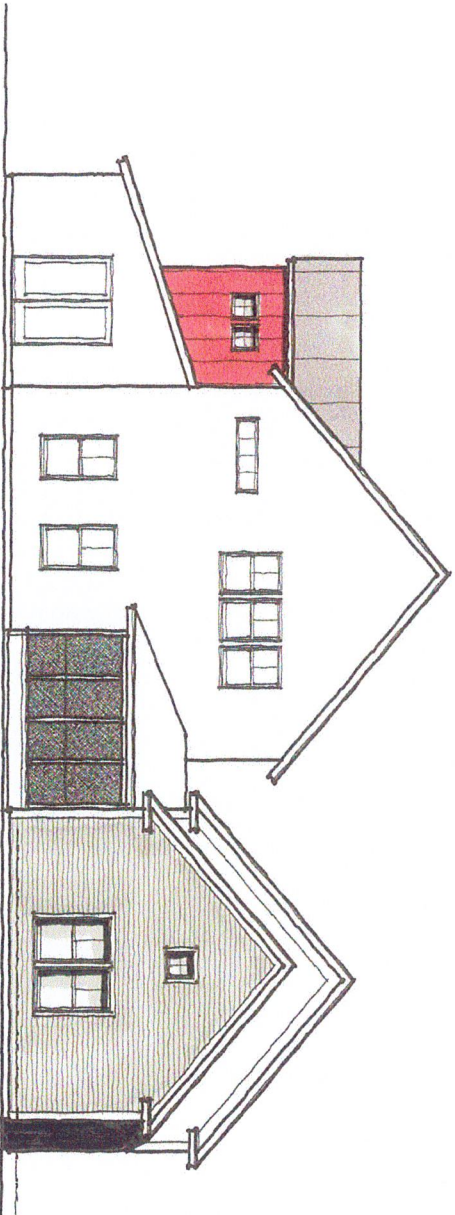

NORTH ELEVATION

291 ADAMS MILL ROAD

STONE, VT 05672

SCALE: 1/8" = 1'-0"

SEPTEMBER 10, 2020

CHRISTIAN C. CAREY

ARCHITECT, P.C.

Architecture ♦ Historic Preservation

33 Sylvan Park Road, PO Box 516, Stone, Vermont 05672
T: 802-253-4394 E: ccarey@ccarchitect.com W: www.ccarchitect.com