



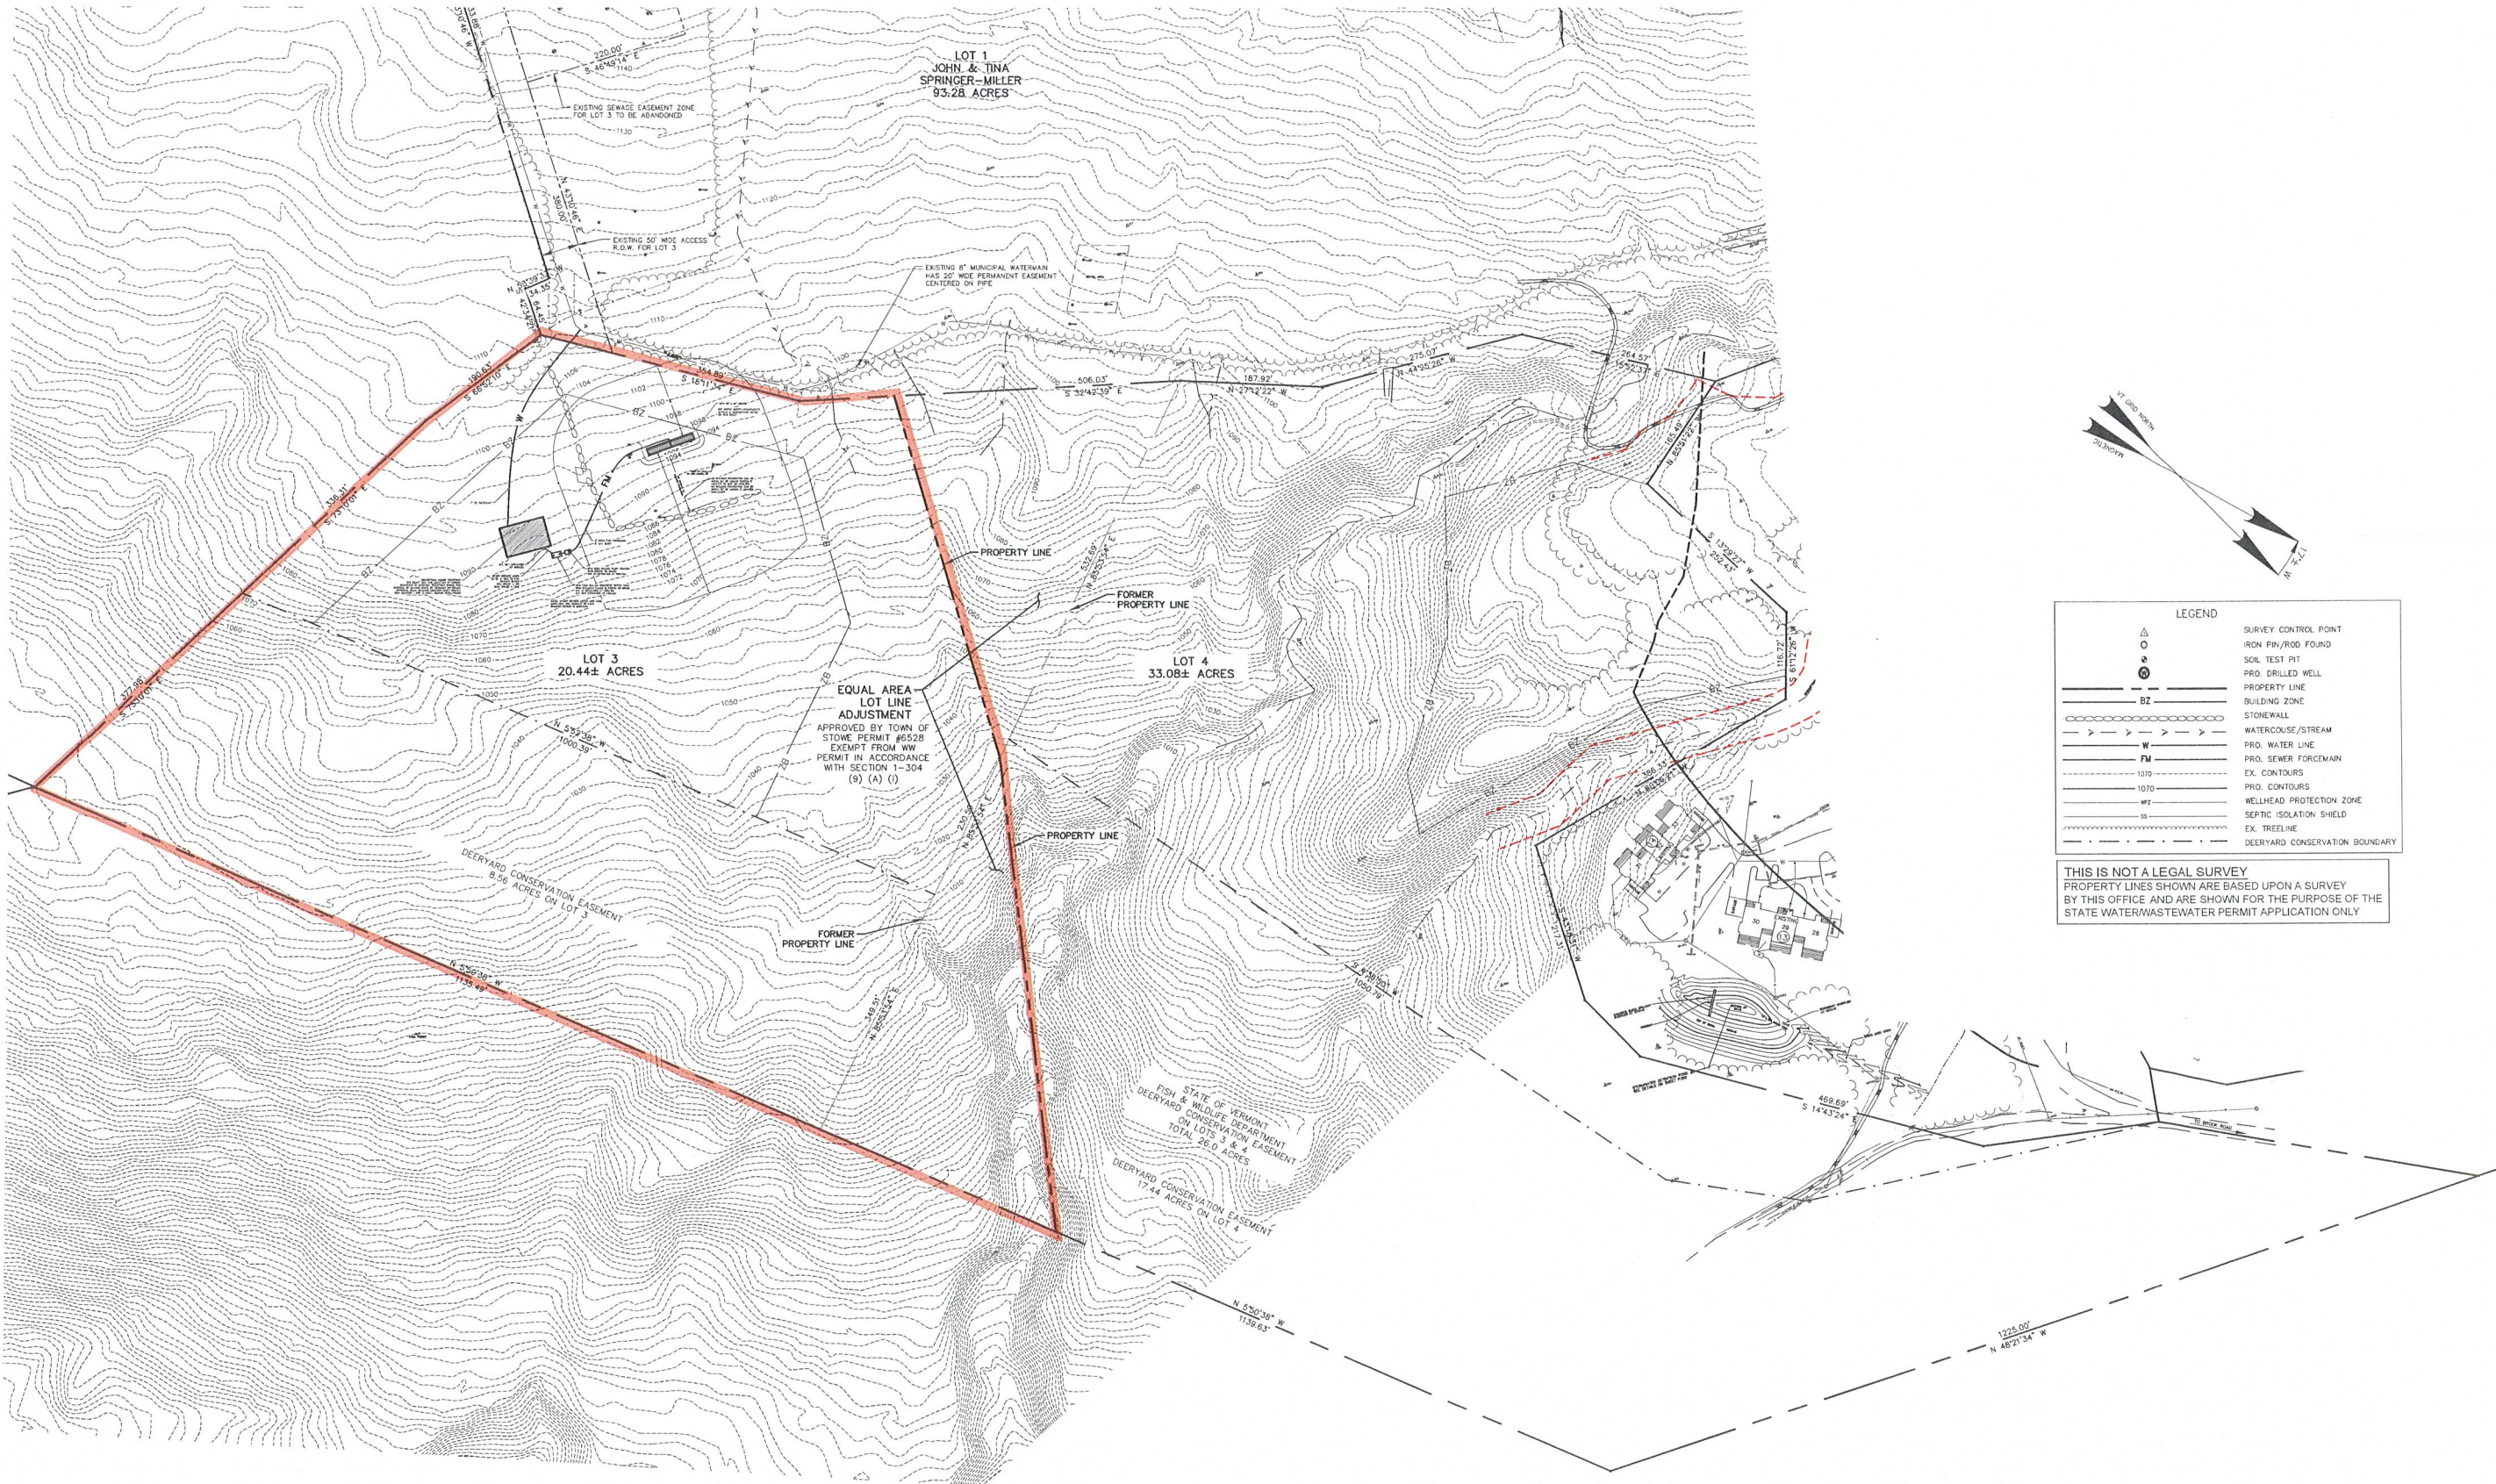

LEGEND	
	SURVEY CONTROL POINT
	IRON PIN/ROD FOUND
	SOIL TEST PIT
	PRO. DRILLED WELL
	PROPERTY LINE
	BUILDING ZONE
	STONE WALL
	WATERCOURSE/STREAM
	PRO. WATER LINE
	PRO. SEWER FORCE MAIN
	EX. CONTOURS
	PRO. CONTOURS
	WELLHEAD PROTECTION ZONE
	SEPTIC ISOLATION SHIELD
	EX. TREELINE
	DEERYARD CONSERVATION BOUNDARY

THIS IS NOT A LEGAL SURVEY
PROPERTY LINES SHOWN ARE BASED UPON A SURVEY
BY THIS OFFICE AND ARE SHOWN FOR THE PURPOSE OF THE
STATE WATERWASTEWATER PERMIT APPLICATION ONLY

 

NOTE: ORIGINAL PLAN 24" x 36". OTHER SIZES NOT TO SCALE

No.	Date	Revision	By



OVERALL SITE PLAN LOT 3 & 4
JOHN & TINA SPRINGER-MILLER
off LUCE HILL ROAD STOWE

GRENIER
ENGINEERING, PC
155 DEMERITT PLACE #2

P.O. Box 445
Waterbury, VT 05676
TEL (802) 244-6413
FAX (802) 244-1572
grenierengineering.com

Date: 4.16.21
Scale: 1" = 100'
Designed: DRM
Drawn: JAD/TJM
Checked: JDG
Sheet No: 1 of 3