



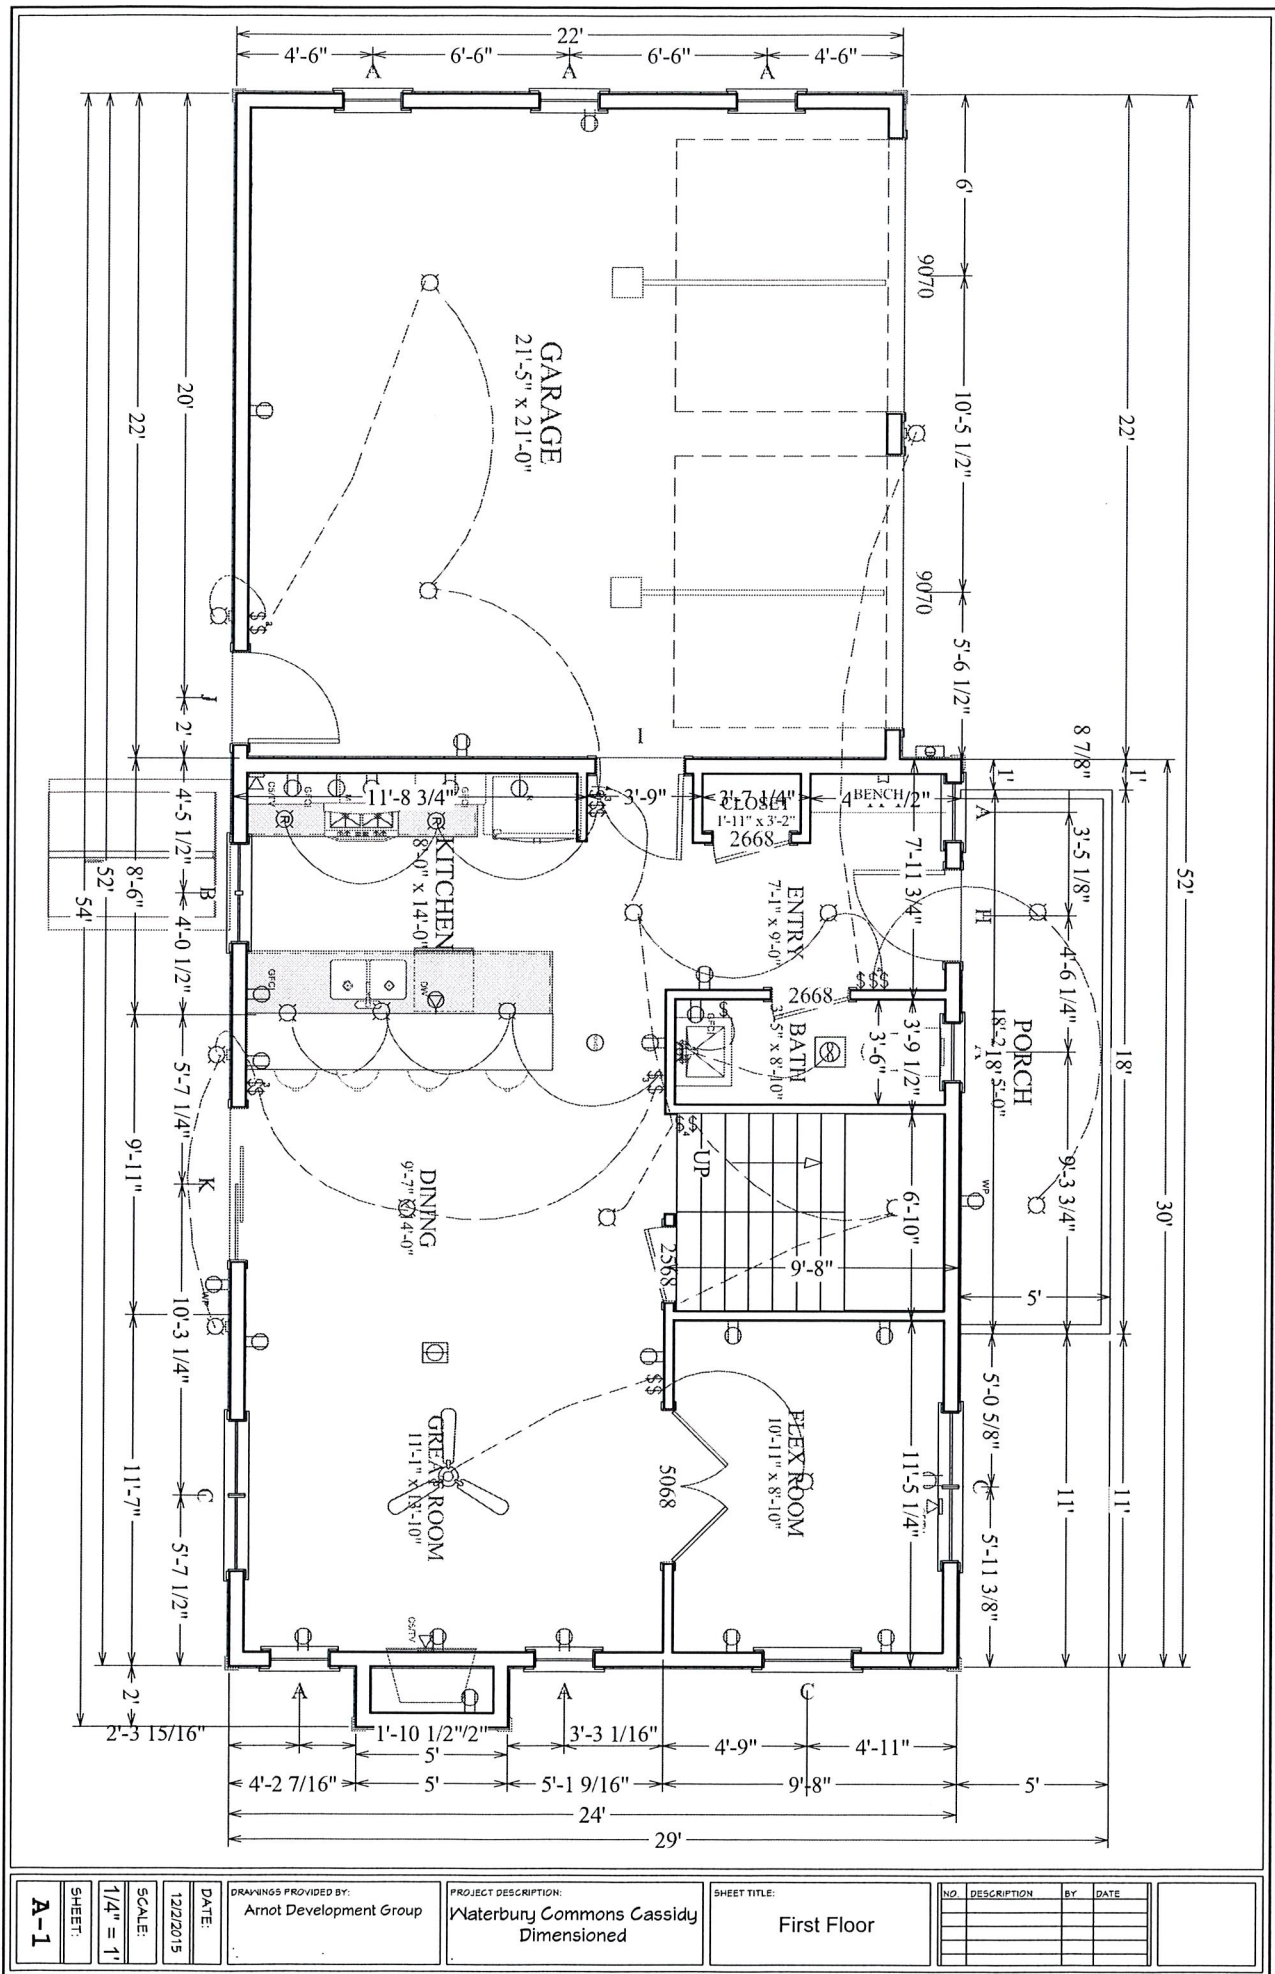

A-1	SHEET:	SCALE: 1/4" = 1'	DATE: 12/20/15	DRAWINGS PROVIDED BY: Arnot Development Group	PROJECT DESCRIPTION: Waterbury Commons Cassidy Dimensioned	SHEET TITLE: First Floor	NO	DESCRIPTION	BY	DATE

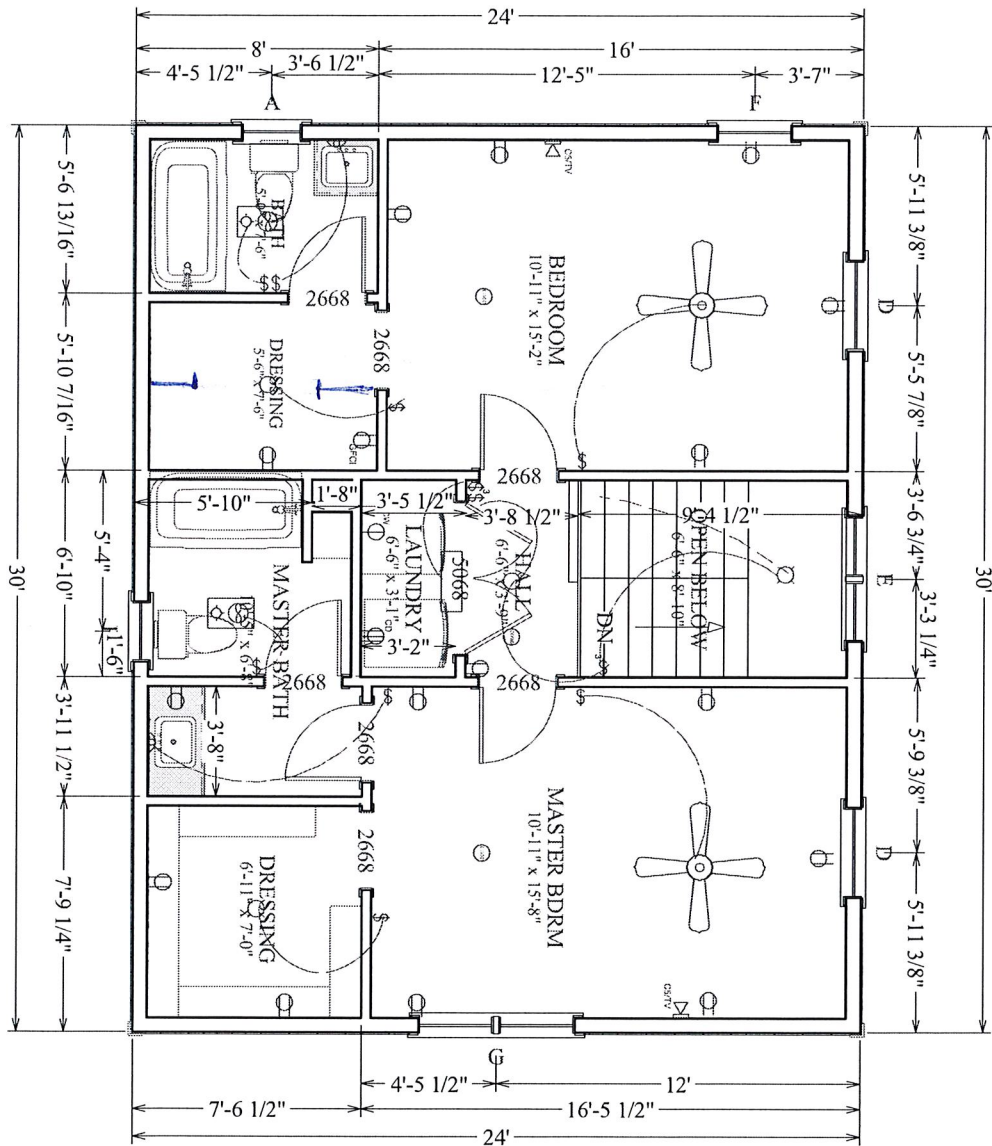

A-2

SHEET:

1/4" = 1'

SCALE:

12/20/15


DATE:

DRAWINGS PROVIDED BY:
Arnot Development Group


PROJECT DESCRIPTION:
Waterbury Commons Cassidy
Dimensioned

SHEET TITLE:
Second Floor

NO.	DESCRIPTION	BY	DATE

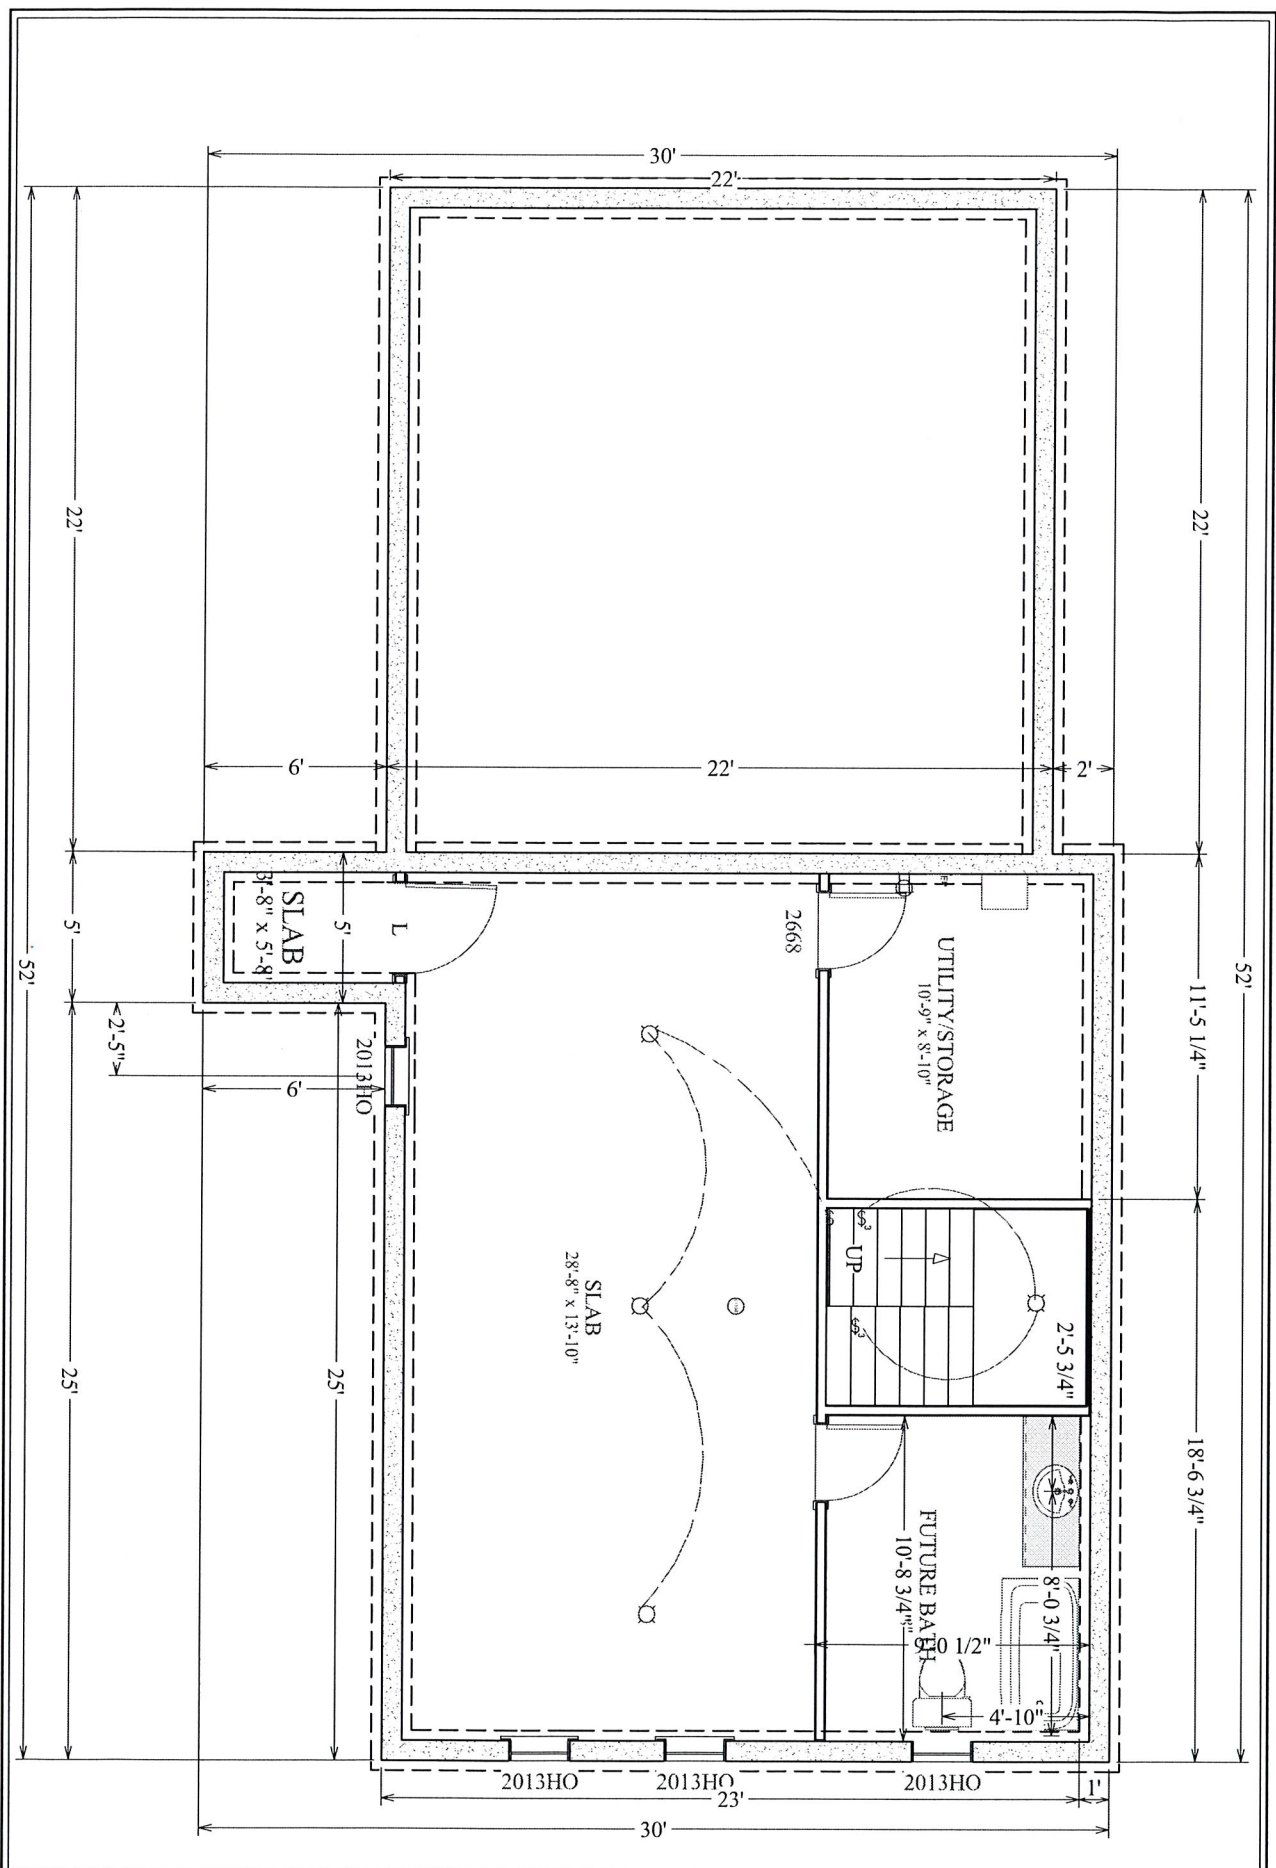

A-3		SHEET:		SCALE: 1/4" = 1'		DATE: 12/2015		DRAWINGS PROVIDED BY: Annot Development Group		PROJECT DESCRIPTION: Waterbury Commons Cassidy Dimensioned		SHEET TITLE: Lower Level Conceptual Only		<table><tr><th>NO.</th><th>DESCRIPTION</th><th>BY</th><th>DATE</th></tr><tr><td> </td><td> </td><td> </td><td> </td></tr><tr><td> </td><td> </td><td> </td><td> </td></tr><tr><td> </td><td> </td><td> </td><td> </td></tr><tr><td> </td><td> </td><td> </td><td> </td></tr></table>		NO.	DESCRIPTION	BY	DATE																		
NO.	DESCRIPTION	BY	DATE																																		

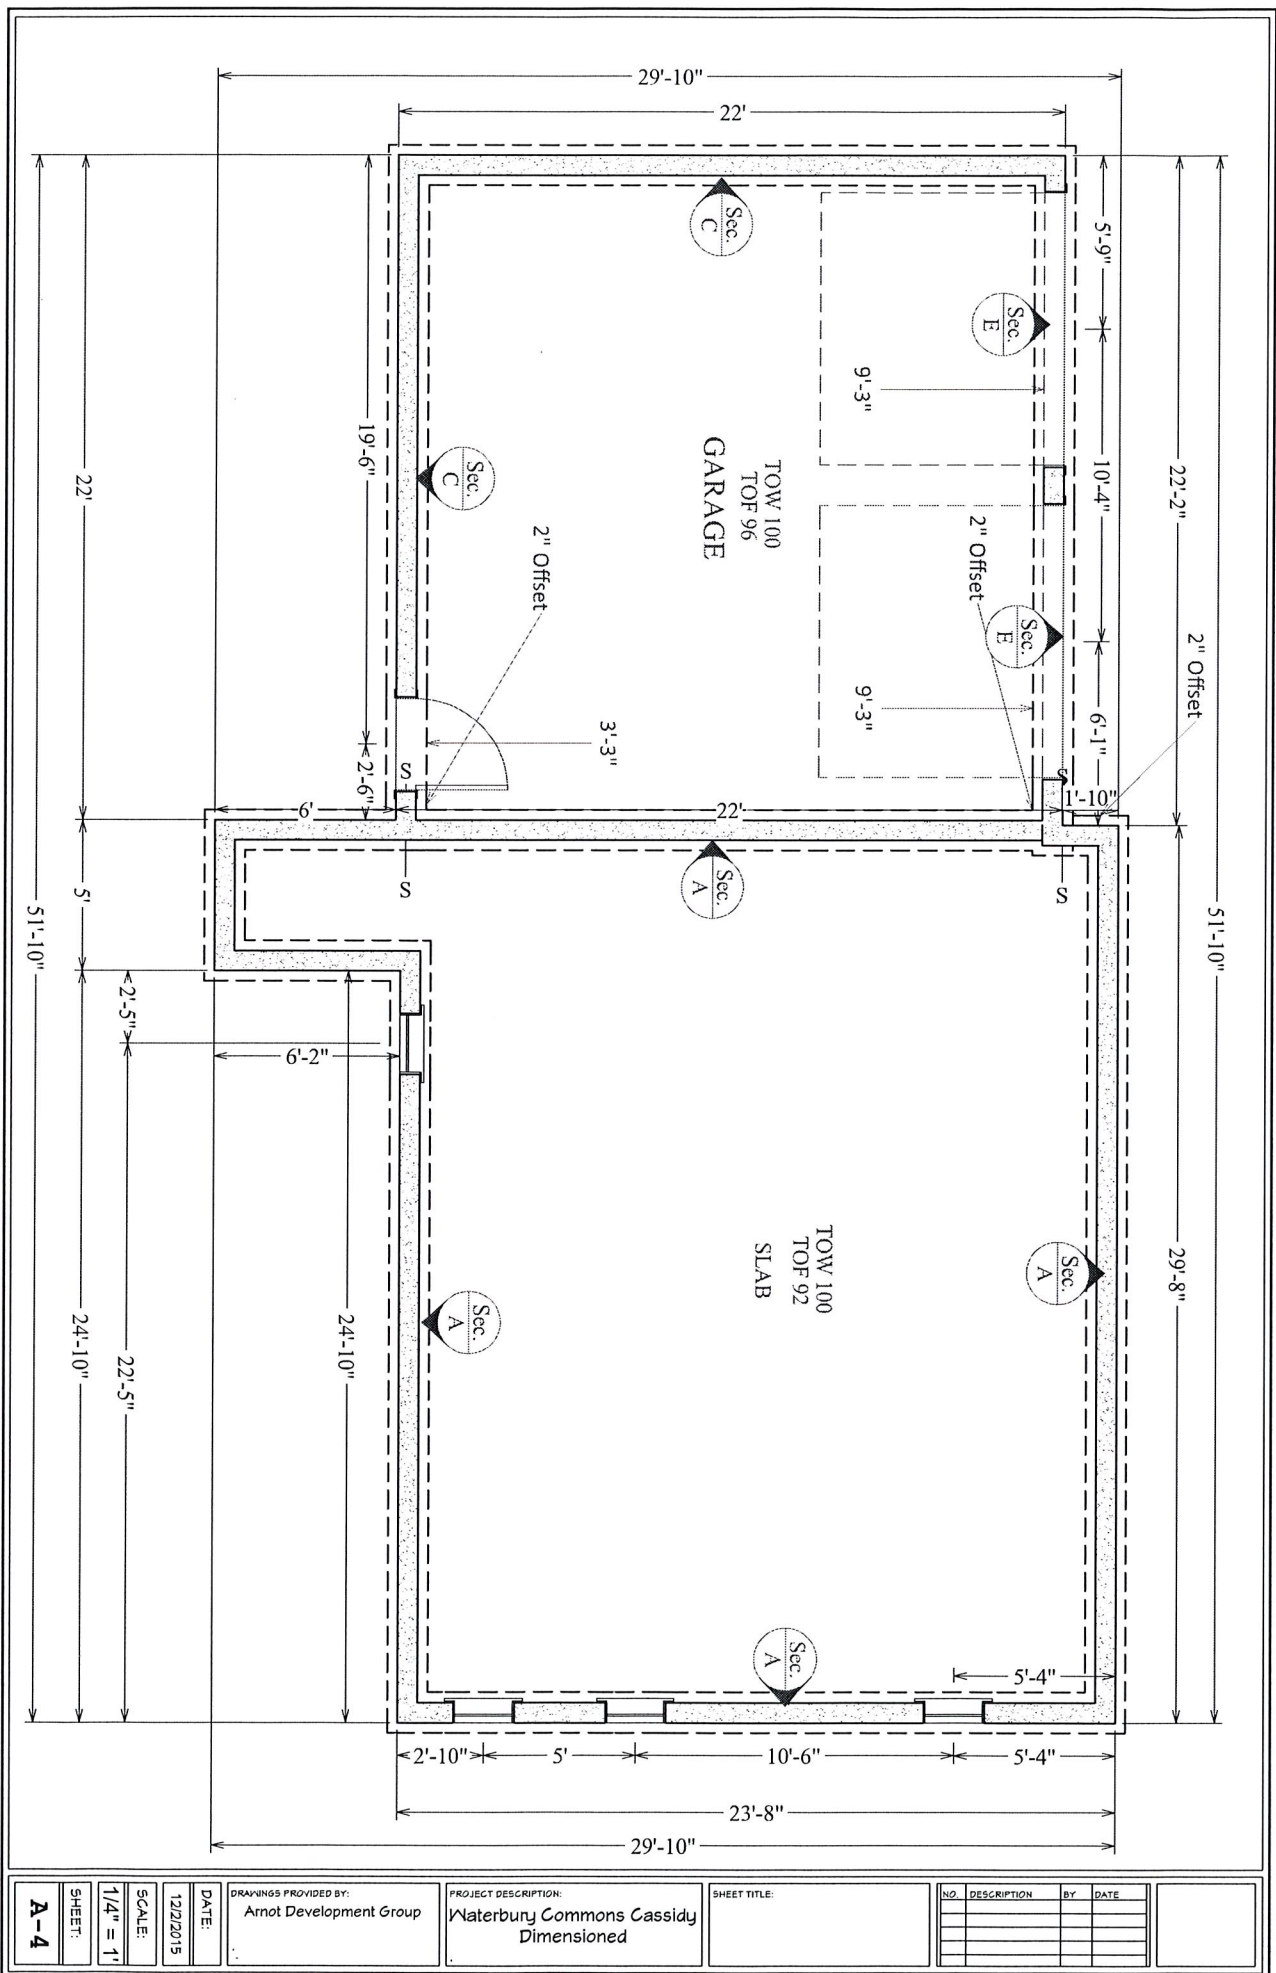



A-5

SHEET:

1/4" = 1'

SCALE:

12/2/2015


DATE:

DRAWINGS PROVIDED BY:
Amot Development Group

PROJECT DESCRIPTION:
Waterbury Commons Cassidy
Dimensioned

SHEET TITLE:
Front Elevation

NO.	DESCRIPTION	BY	DATE

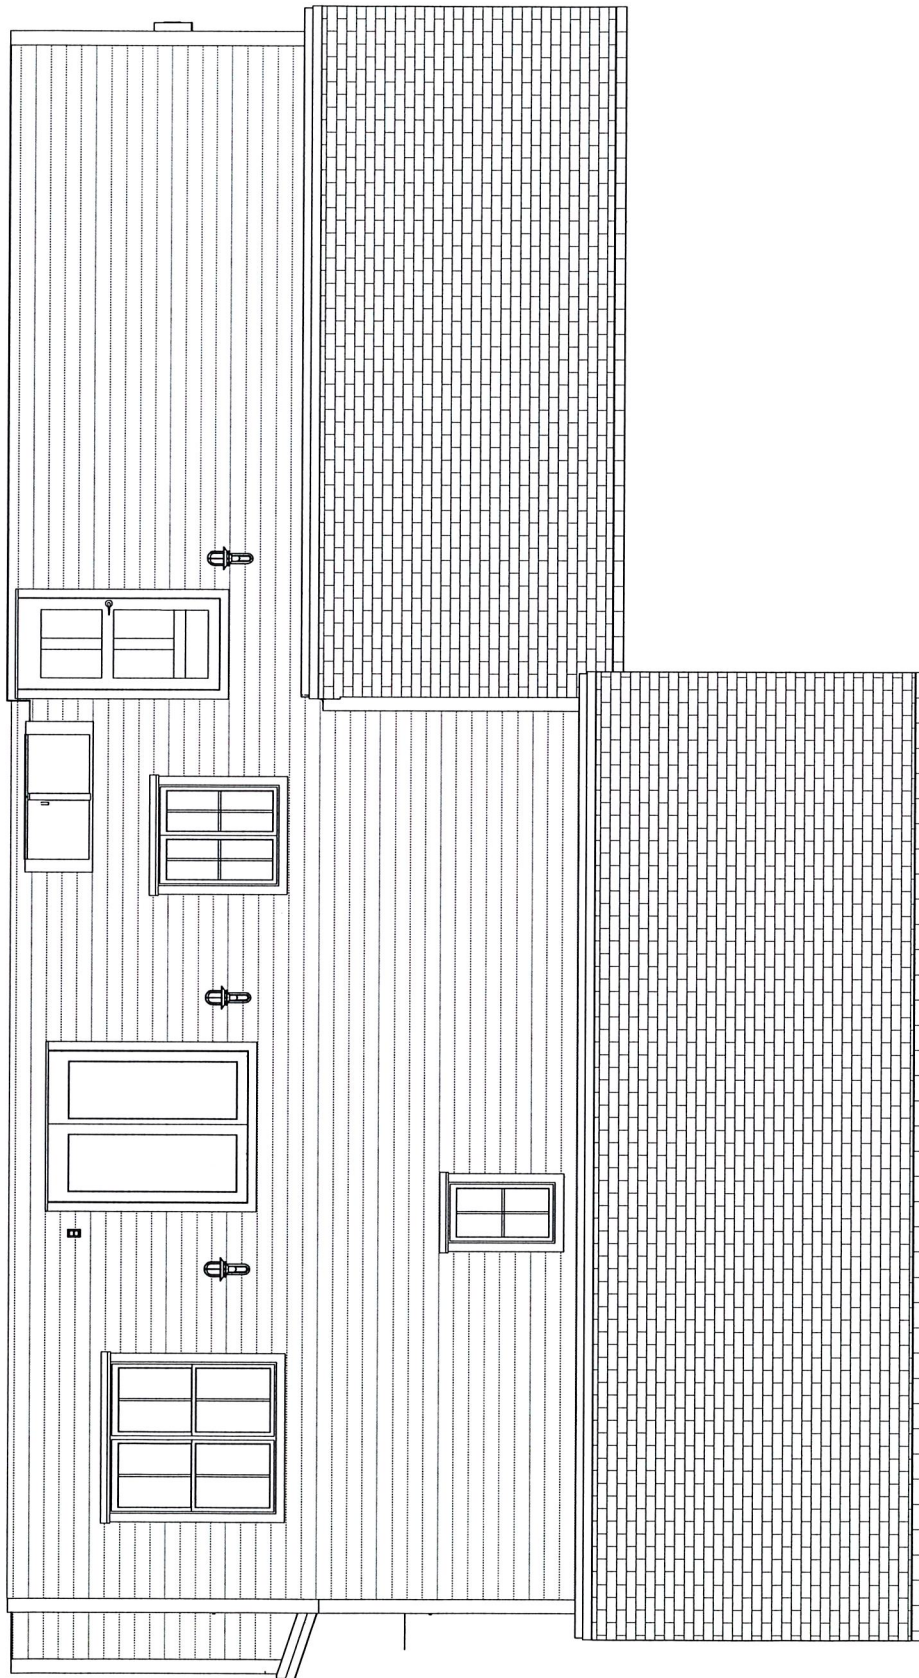

A-6

SHEET:

1/4" = 1'

SCALE:

12/2/2015


DATE:

DRAWINGS PROVIDED BY:
Arnot Development Group

PROJECT DESCRIPTION:
Waterbury Commons Cassidy
Dimensioned

SHEET TITLE:
Rear Elevation

NO.	DESCRIPTION	BY	DATE

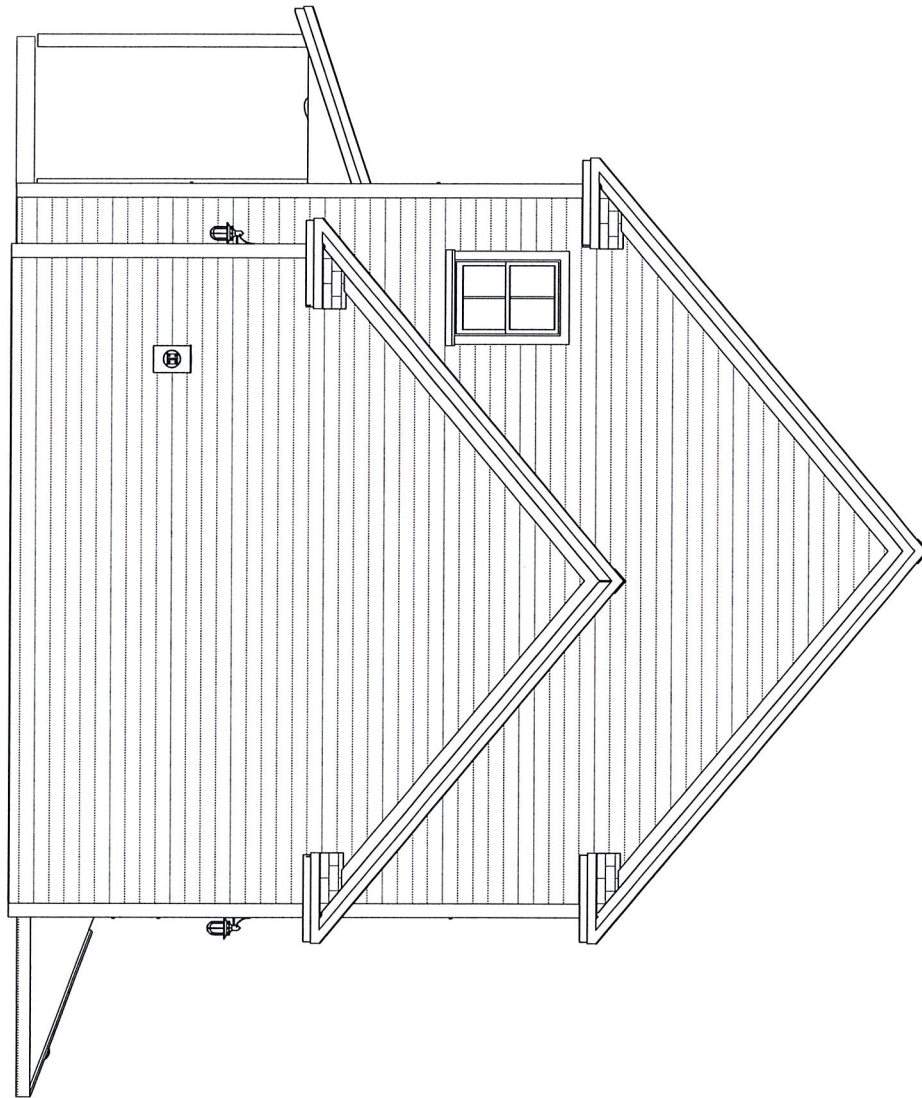

A-7

SHEET:

1/4" = 1'

SCALE:

12/2/2015


DATE:

DRAWINGS PROVIDED BY:
Arnot Development Group

PROJECT DESCRIPTION:
Waterbury Commons Cassidy
Dimensioned

SHEET TITLE:
East Elevation

NO.	DESCRIPTION	BY	DATE

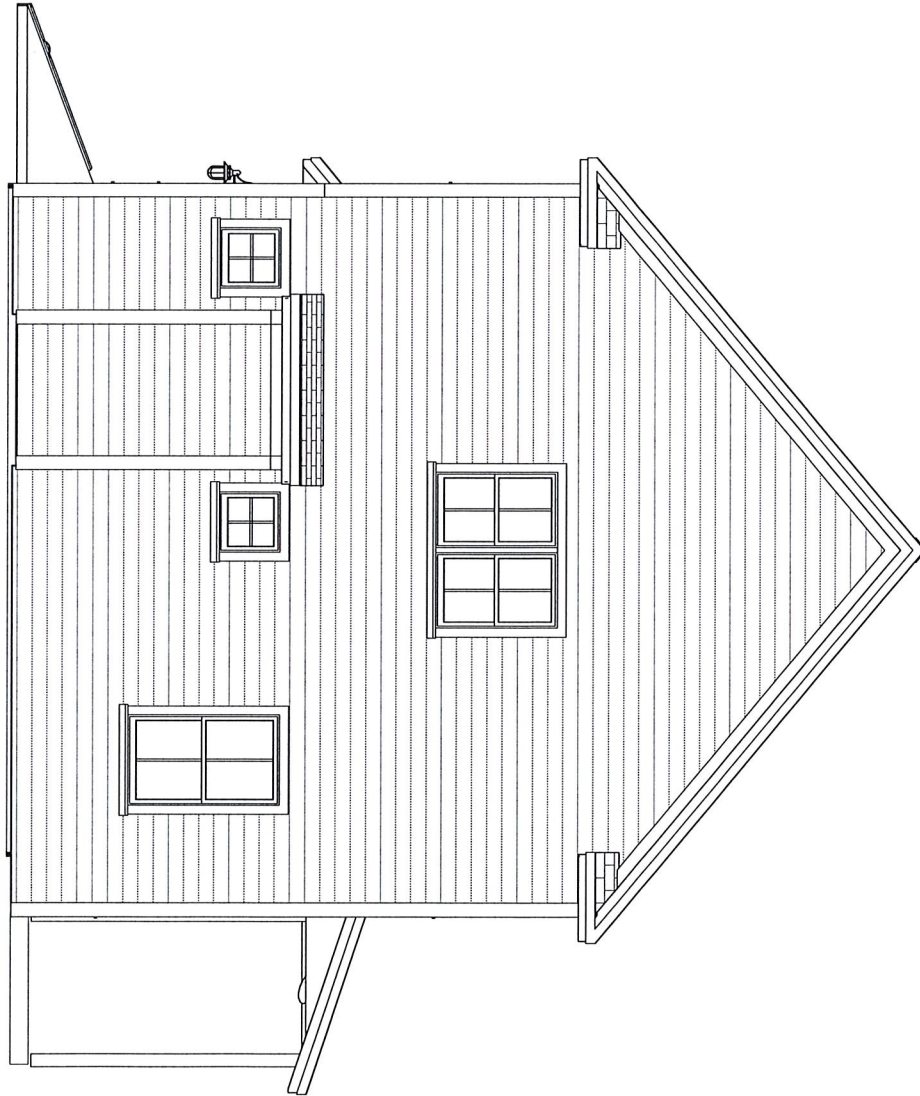

A-8

SHEET:

SCALE: 1/4" = 1'

DATE: 12/2/2015

DRAWINGS PROVIDED BY: Arnot Development Group

PROJECT DESCRIPTION: Waterbury Commons Cassidy Dimensioned

SHEET TITLE: West Elevation

NO.	DESCRIPTION	BY	DATE