
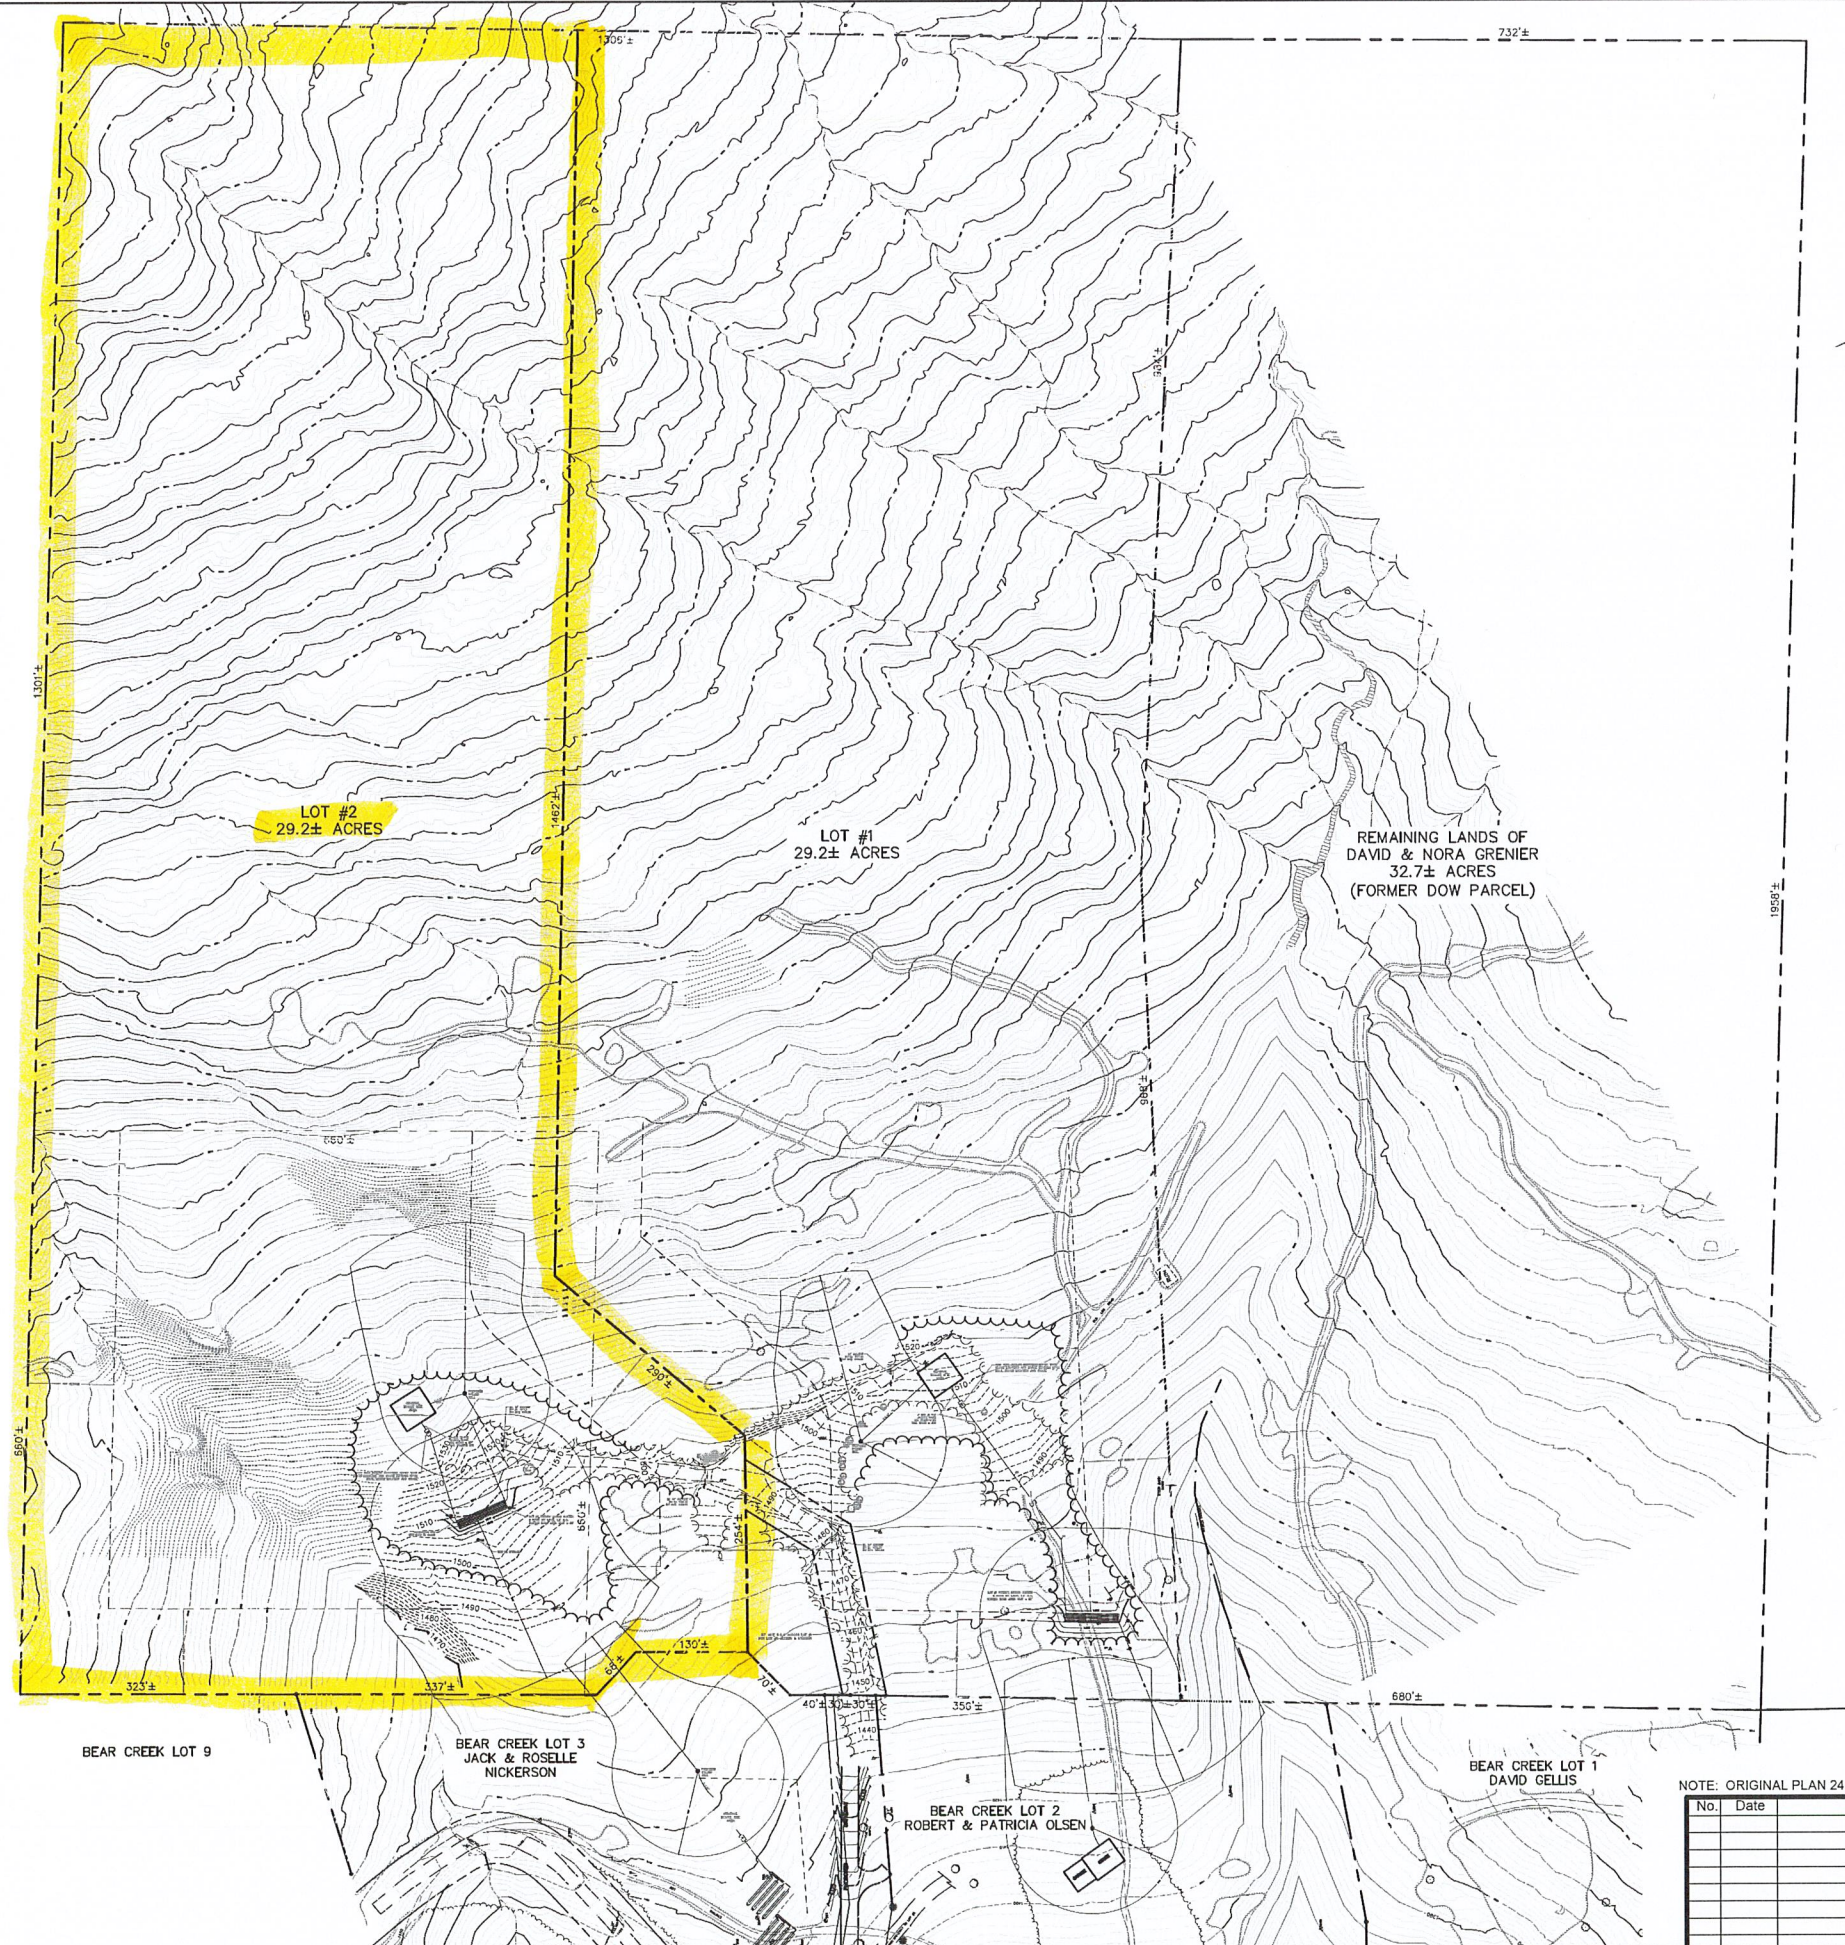


NOTE: ORIGINAL PLAN 24" x 36". OTHER SIZES NOT TO SCALE

No.	Date	Revision	By

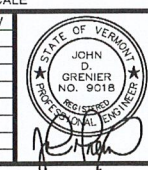

OVERALL SITE PLAN
DAVID & NORA GRENIER
BEAR CREEK LANE WATERBURY

GRENIER
ENGINEERING, PC
155 DEMERITT PLACE #2

P.O. Box 445
Waterbury, VT 05676
TEL (802) 244-6413
FAX (802) 244-1572
grenierengineering.com

Date: 12.12.18
Dm By: JAD/TJM
Scale: 1" = 100'
Sheet No: 1 of 3
Dwg Name: GRENIER SP
File No: