


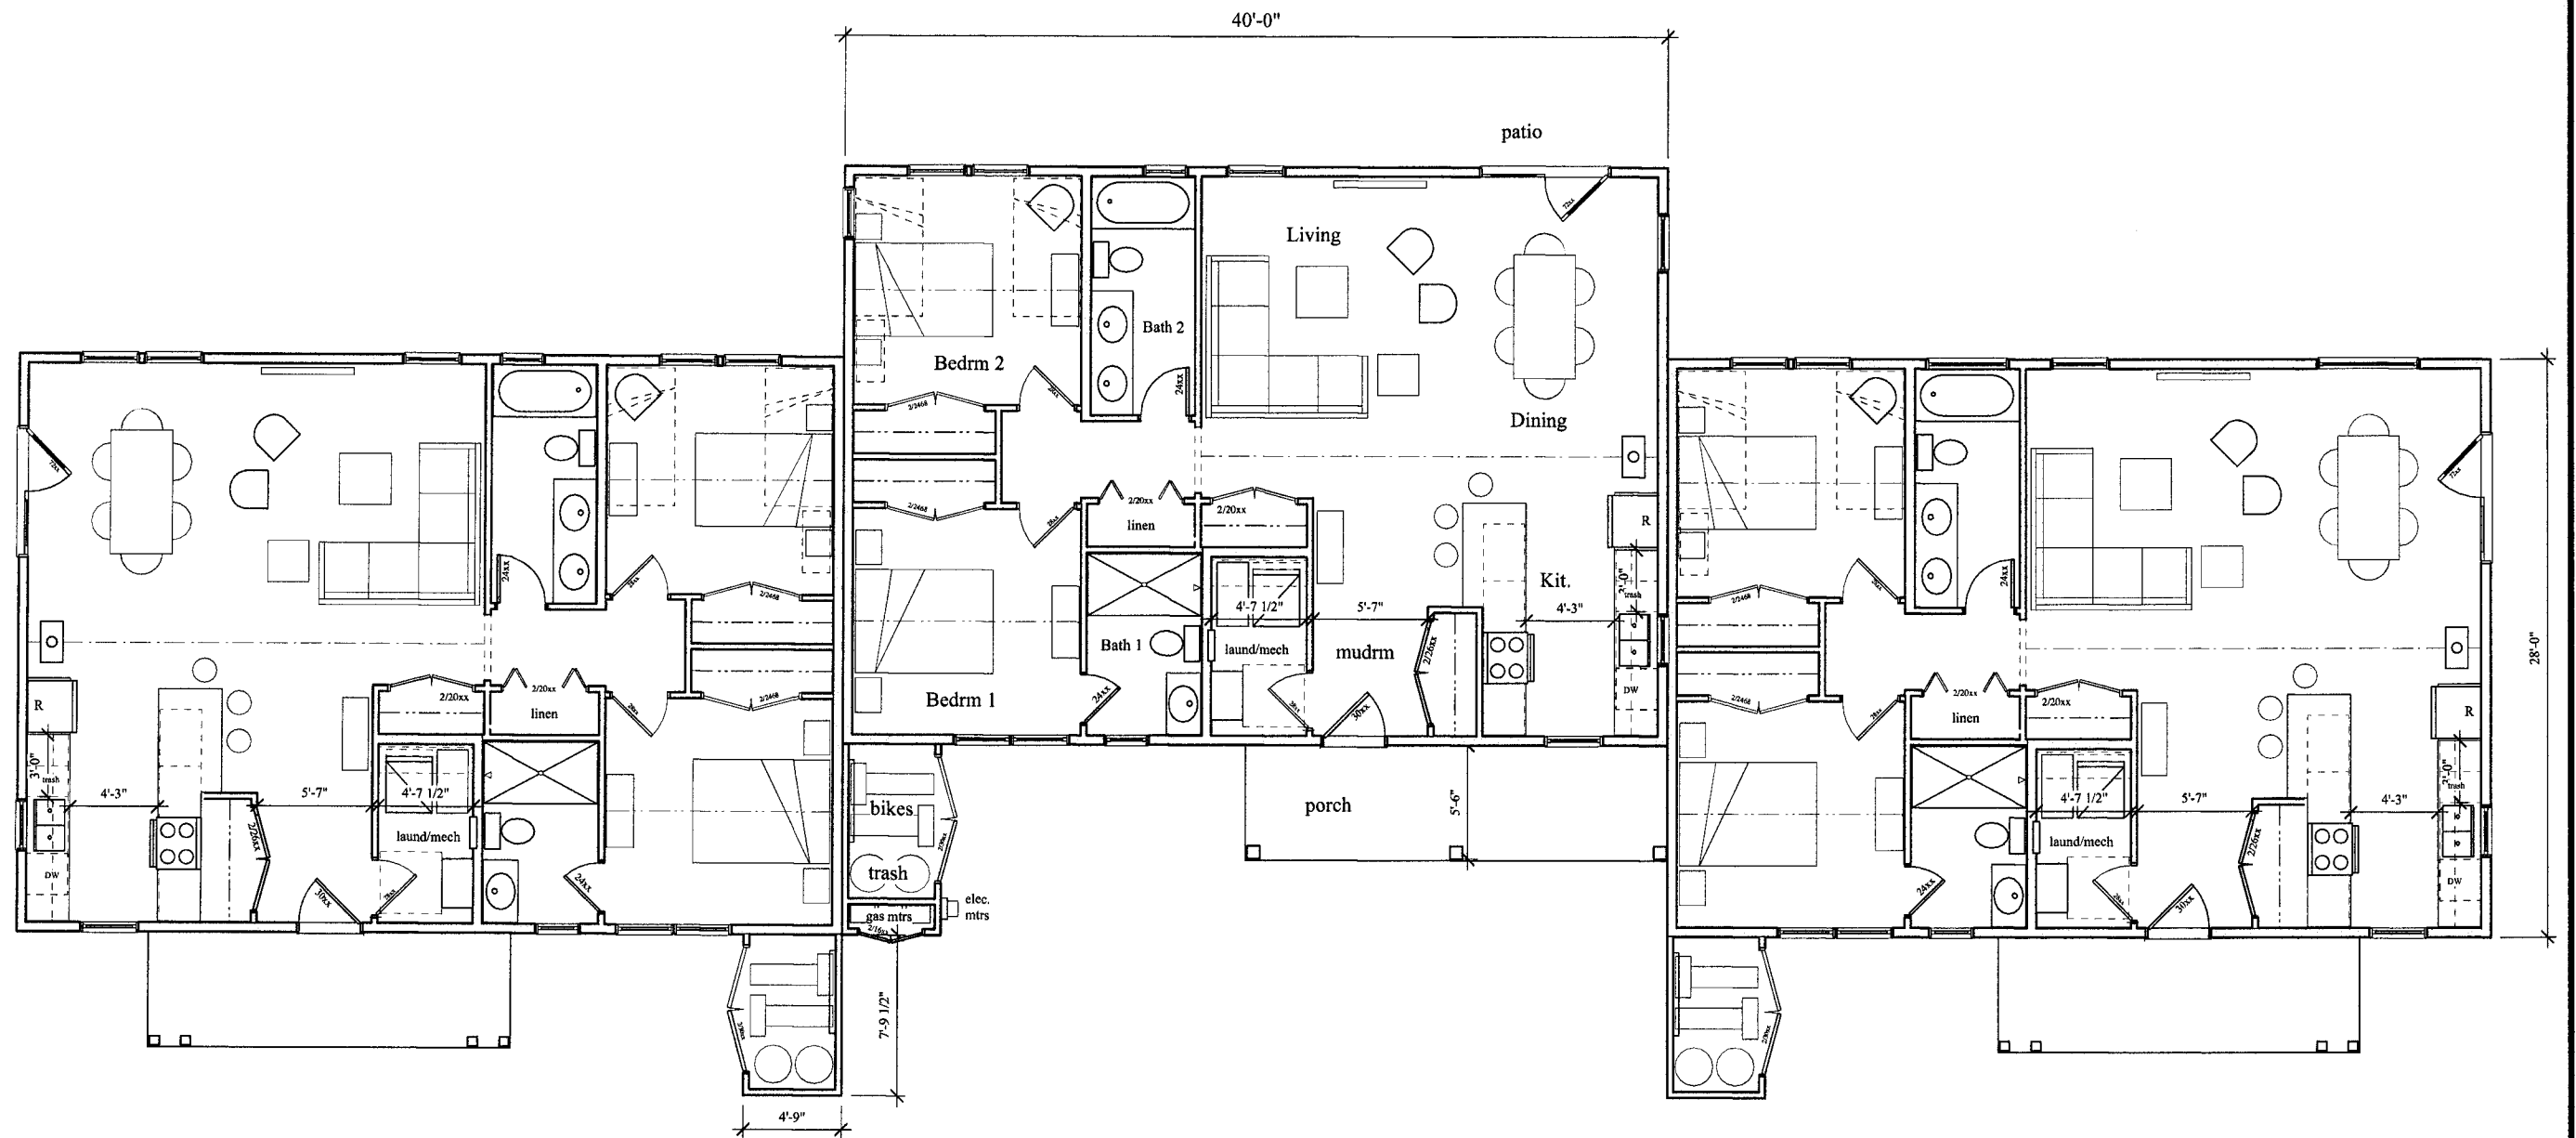

Building 3

6/8/16



Proposed Plans for
3148 Mtn. Rd.
Stowe VT

Floor Plans/Building 3

Revisions	
1	SAM SCOFIELD - ARCHITECT - AIA
2	CARLSON BUILDING - MAIN STREET
3	PO BOX 712 STOWE, VT. 05672
4	802-255-0948

Date
Scale 1/8" = 1'-0"
Drawing

A-1C

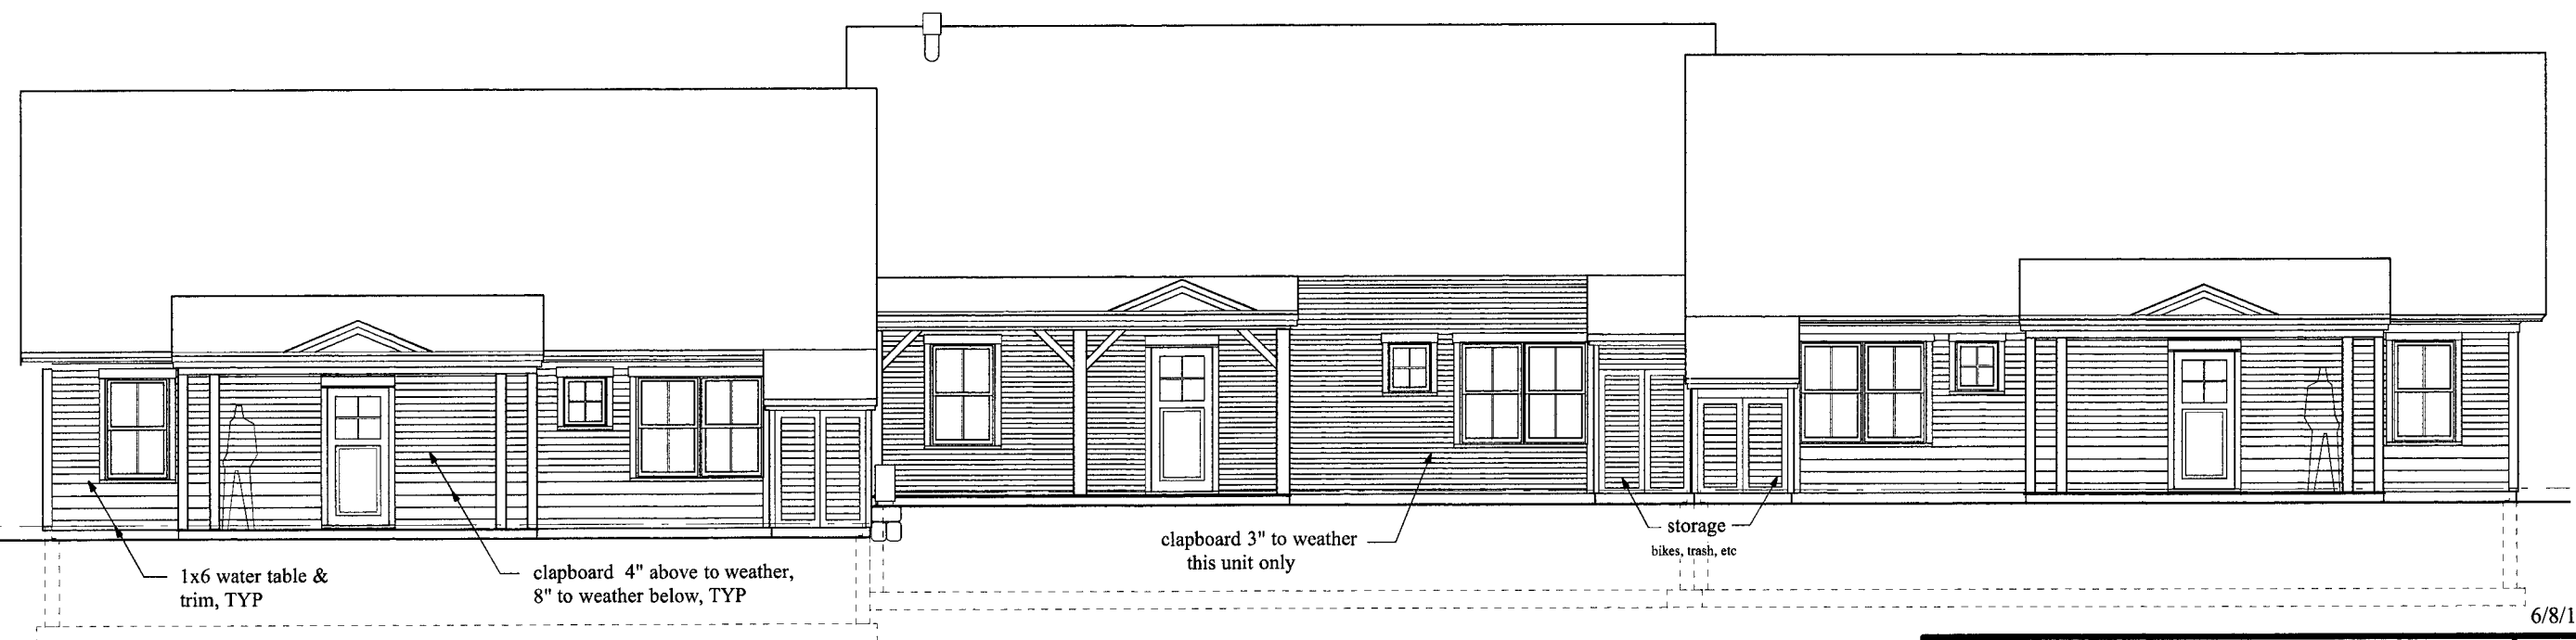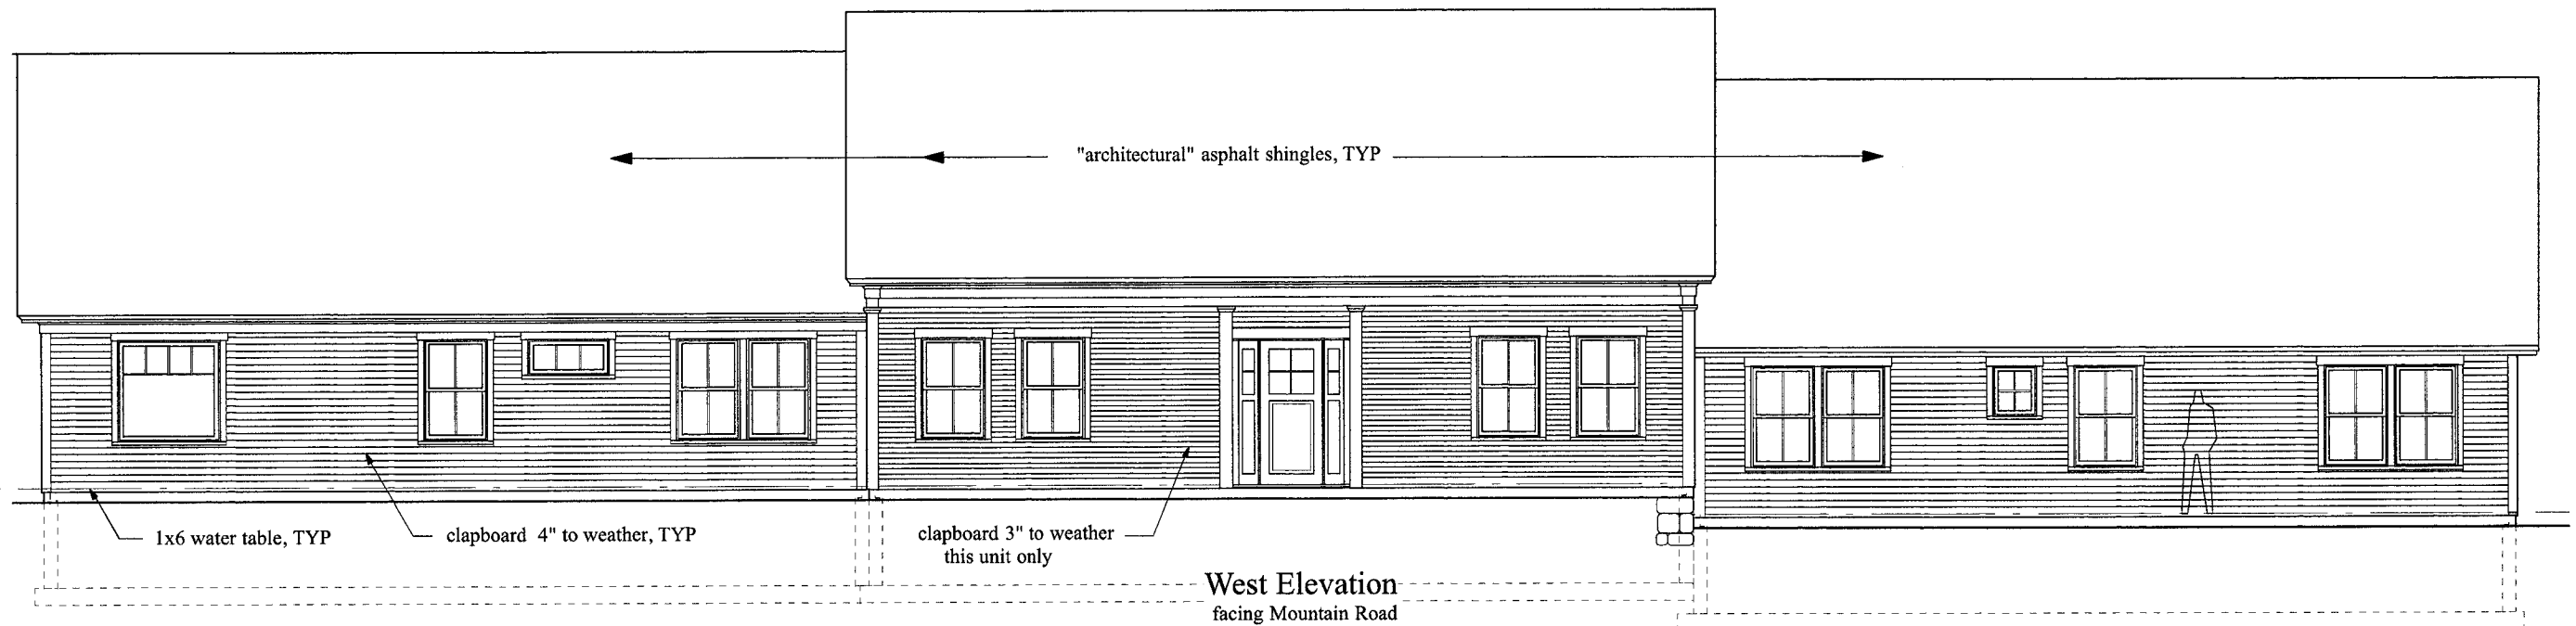

Note: all windows and patio doors to be Pella "ProLine" SDL
entry doors to be Simpson fir or equal

6/8/16

Proposed Plans for
3148 Mtn. Rd.
Stowe VT


E&W Elevations/Building 1

SAM SCOFIELD - ARCHITECT - AIA	
CARLSON BUILDING - MAIN STREET	
PO BOX 719 STOWE, VT. 05672	
802-255-9948	


Revisions

Date
Scale 1/8" = 1'-0"
Drawing

A-2A

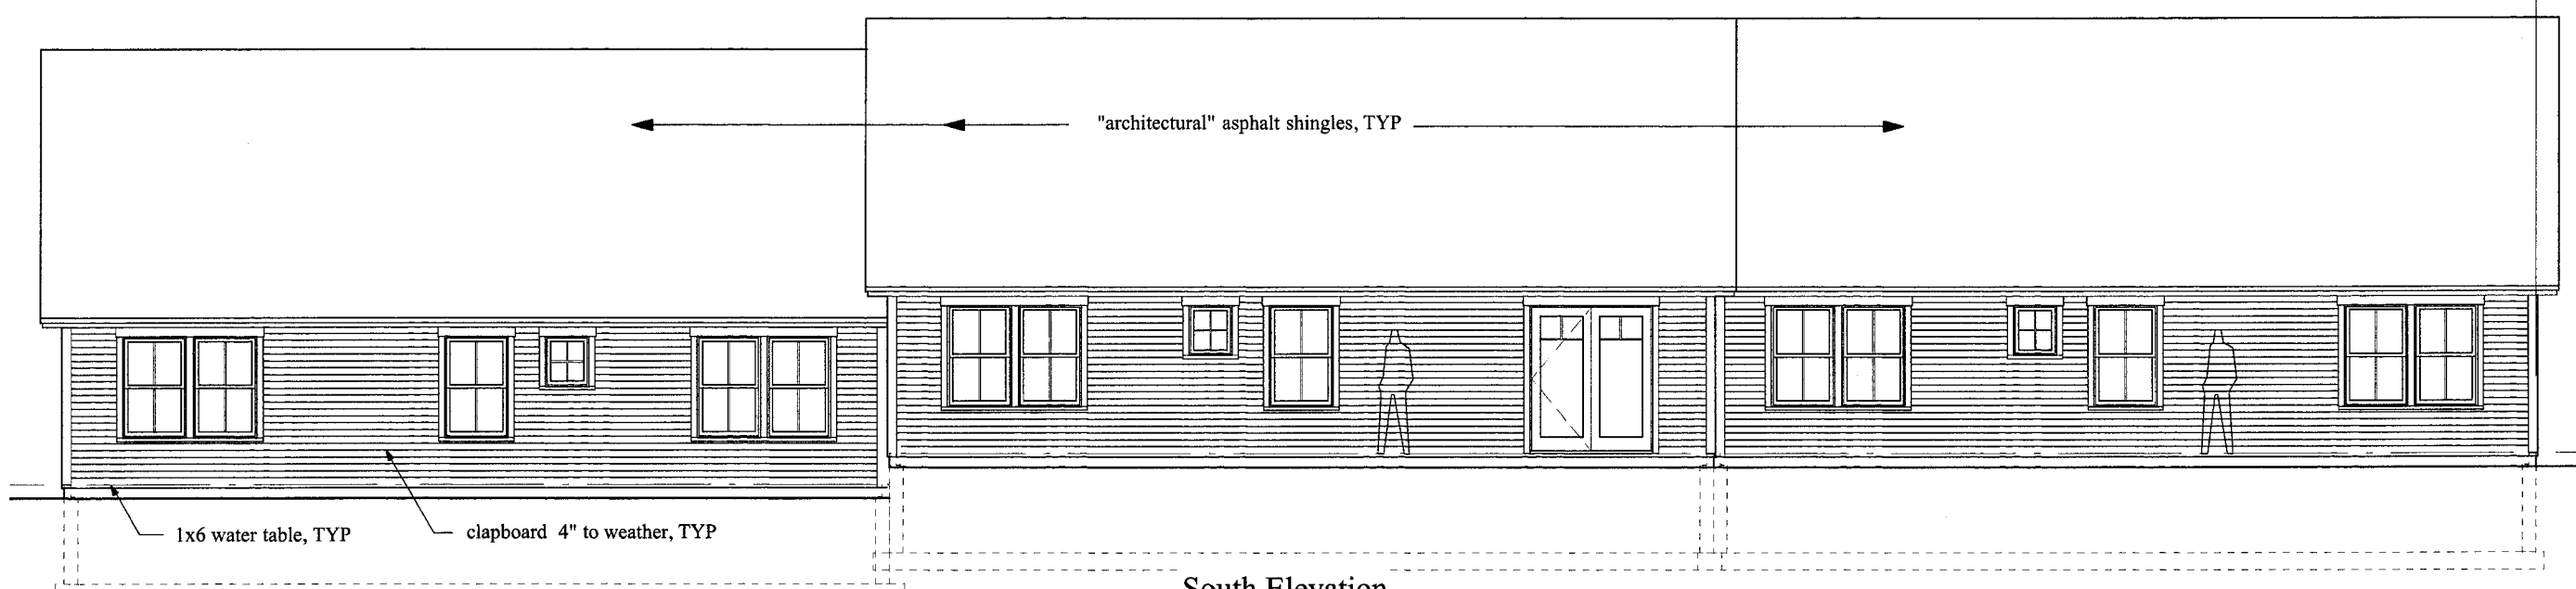


South Elevation

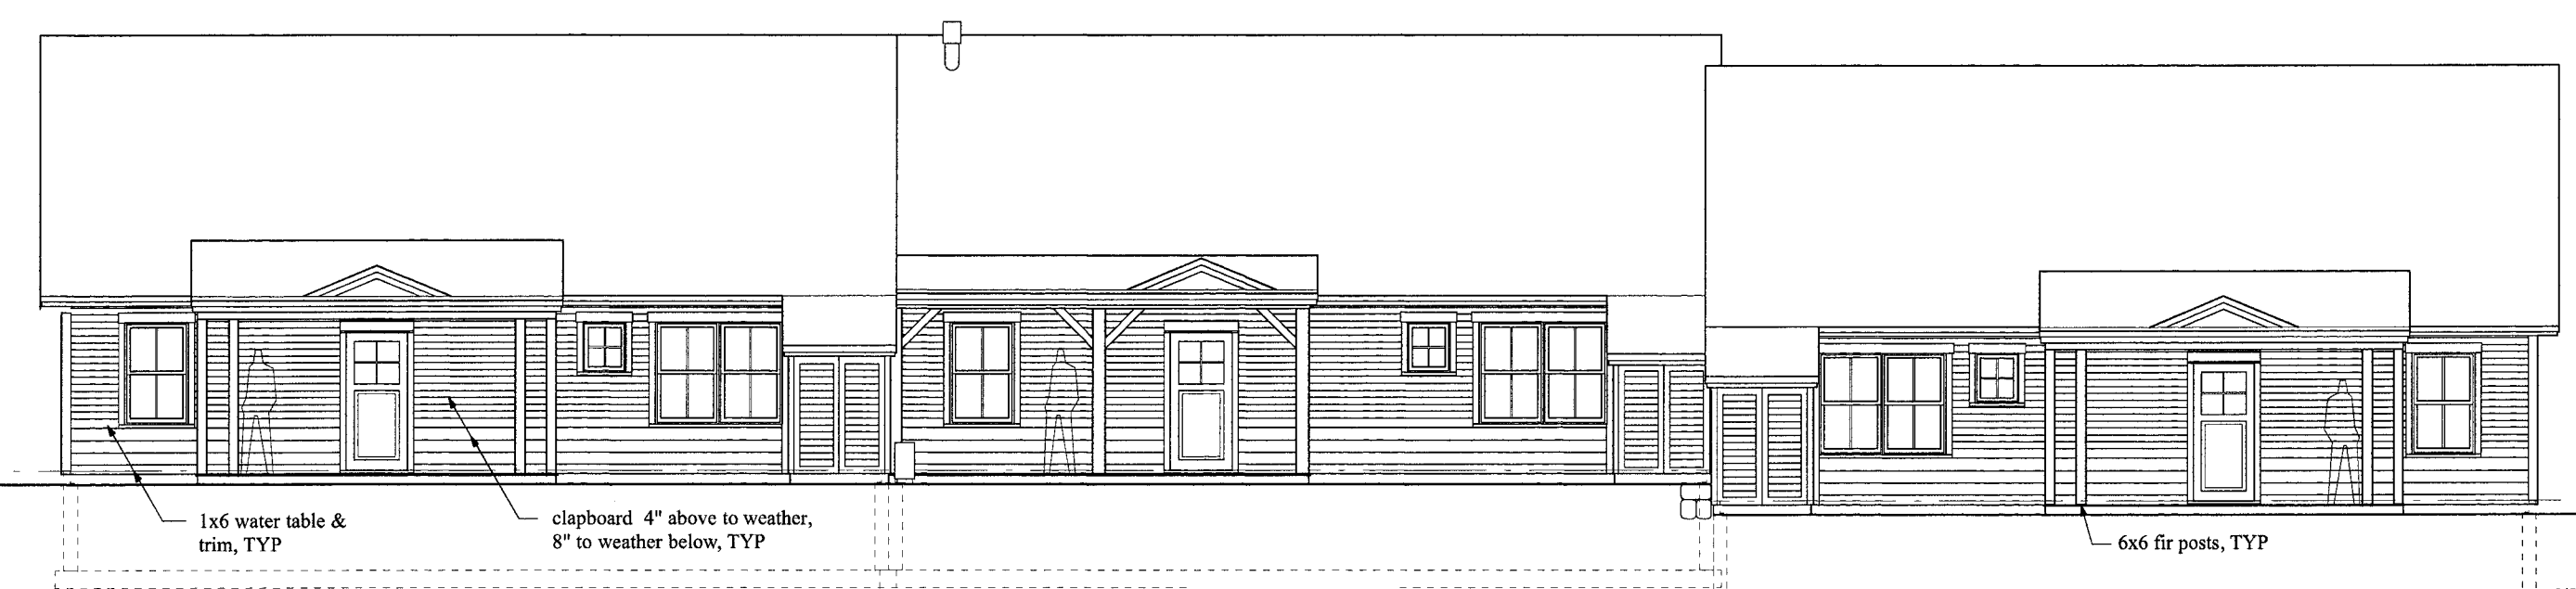


North Elevation

6/8/16

<u>Proposed Plans for</u> 3148 Mtn. Rd. Stowe VT	N&S Elevations/Building 2		Date								
	<table><tr><td>SAM SCOFIELD - ARCHITECT - AIA</td><td>Revisions</td></tr><tr><td>CARLSON BUILDING - MAIN STREET</td><td></td></tr><tr><td>PO BOX 713 STOWE, VT. 05672</td><td></td></tr><tr><td>802-253-9948</td><td></td></tr></table>		SAM SCOFIELD - ARCHITECT - AIA	Revisions	CARLSON BUILDING - MAIN STREET		PO BOX 713 STOWE, VT. 05672		802-253-9948		Scale 1/8" = 1'-0"
			SAM SCOFIELD - ARCHITECT - AIA	Revisions							
			CARLSON BUILDING - MAIN STREET								
PO BOX 713 STOWE, VT. 05672											
802-253-9948											
		Drawing									
		A-2B									

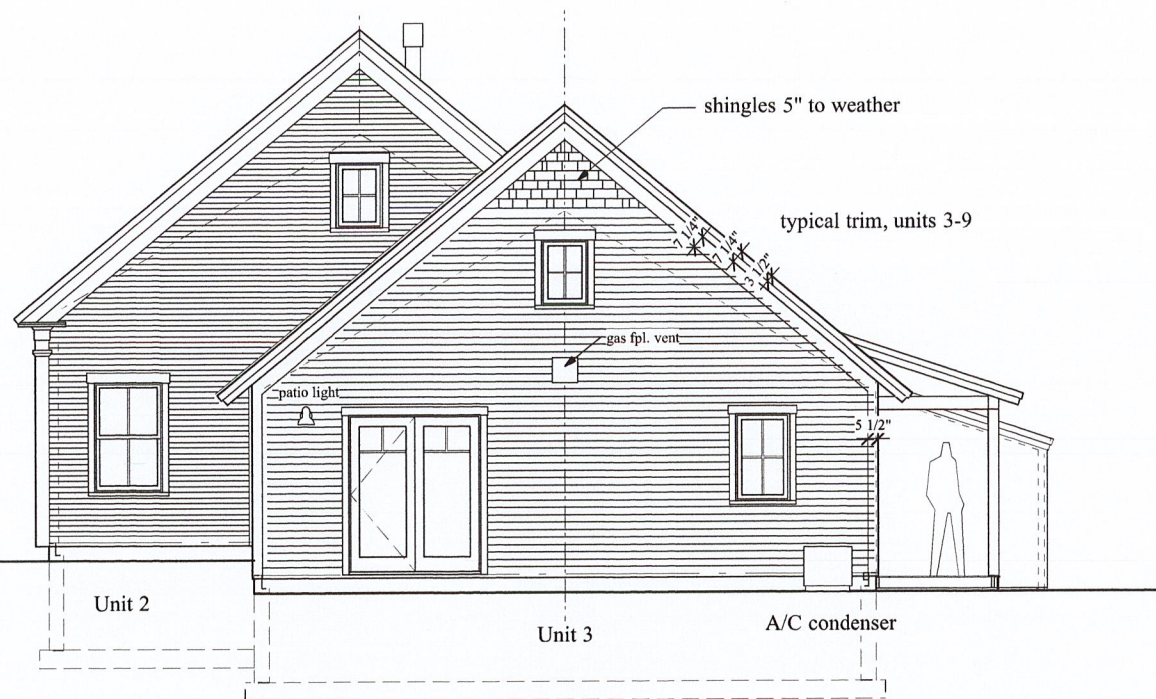

South

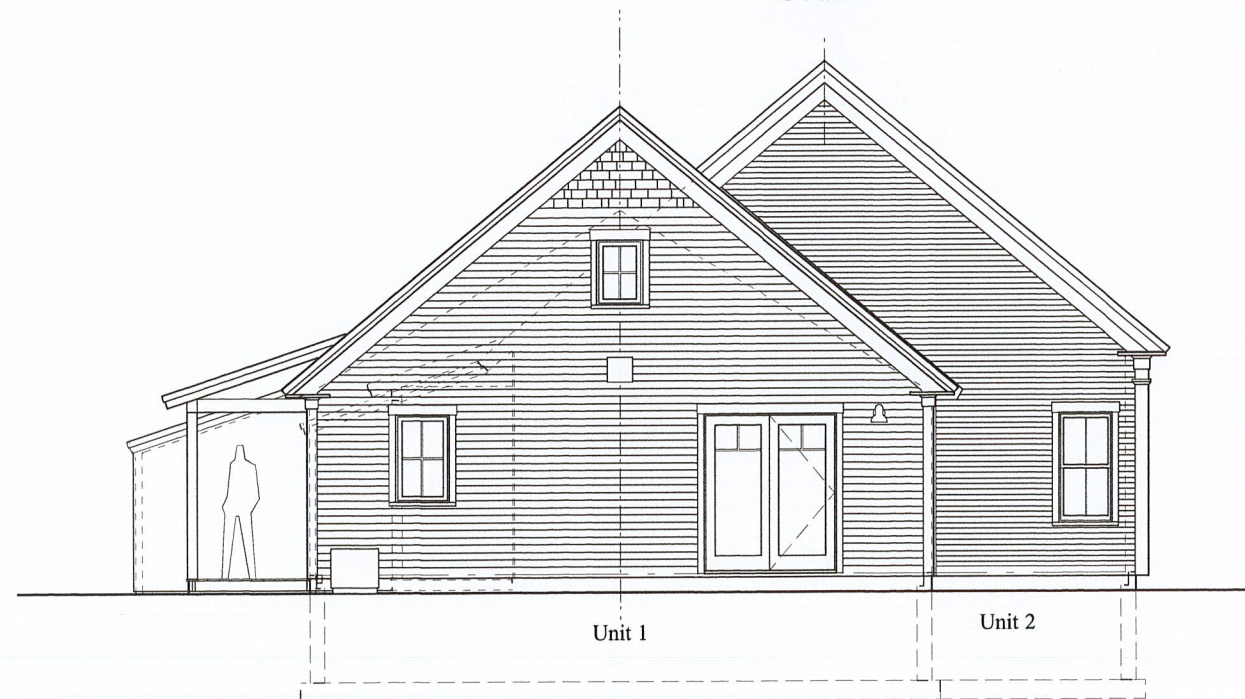

North

6/8/16

Proposed Plans for
3148 Mtn. Rd.
Stowe VT



N&S Elevations/Building 1

SAM SCOFIELD - ARCHITECT - AIA	
CARLSON BUILDING - MAIN STREET	
PO BOX 713 STOWE, VT. 05672	
802-253-9948	

Revisions

Date
Scale 1/8" = 1'-0"
Drawing

A-3A

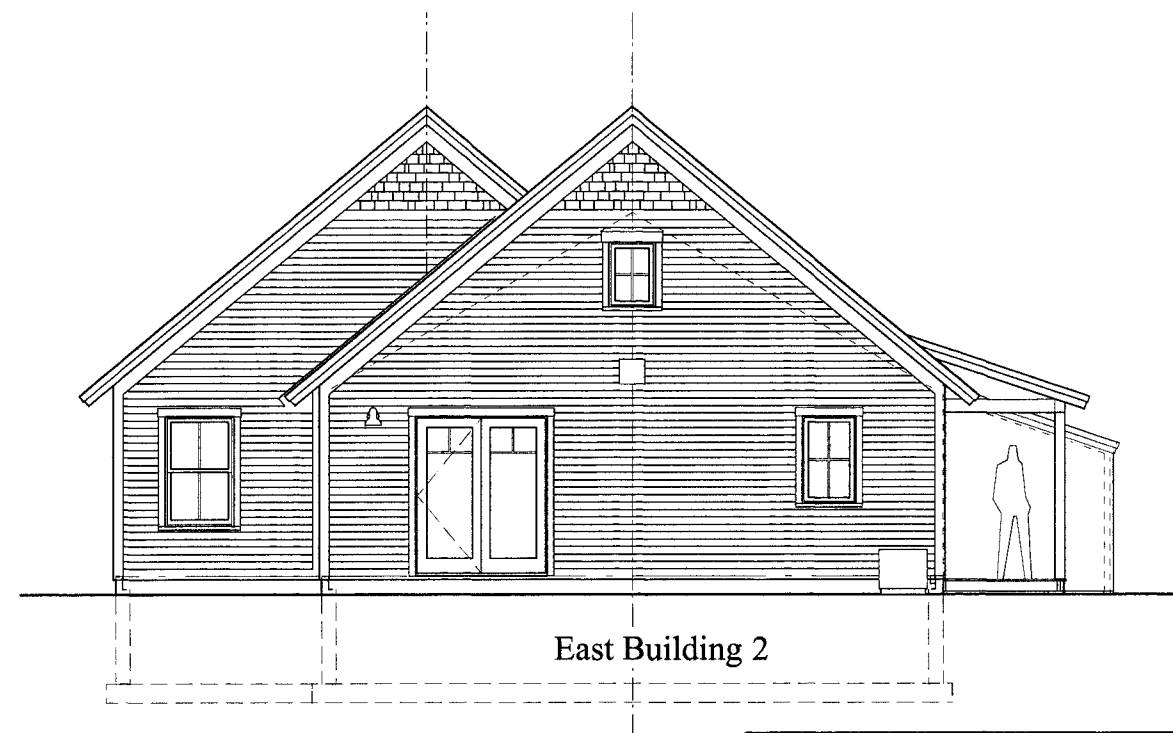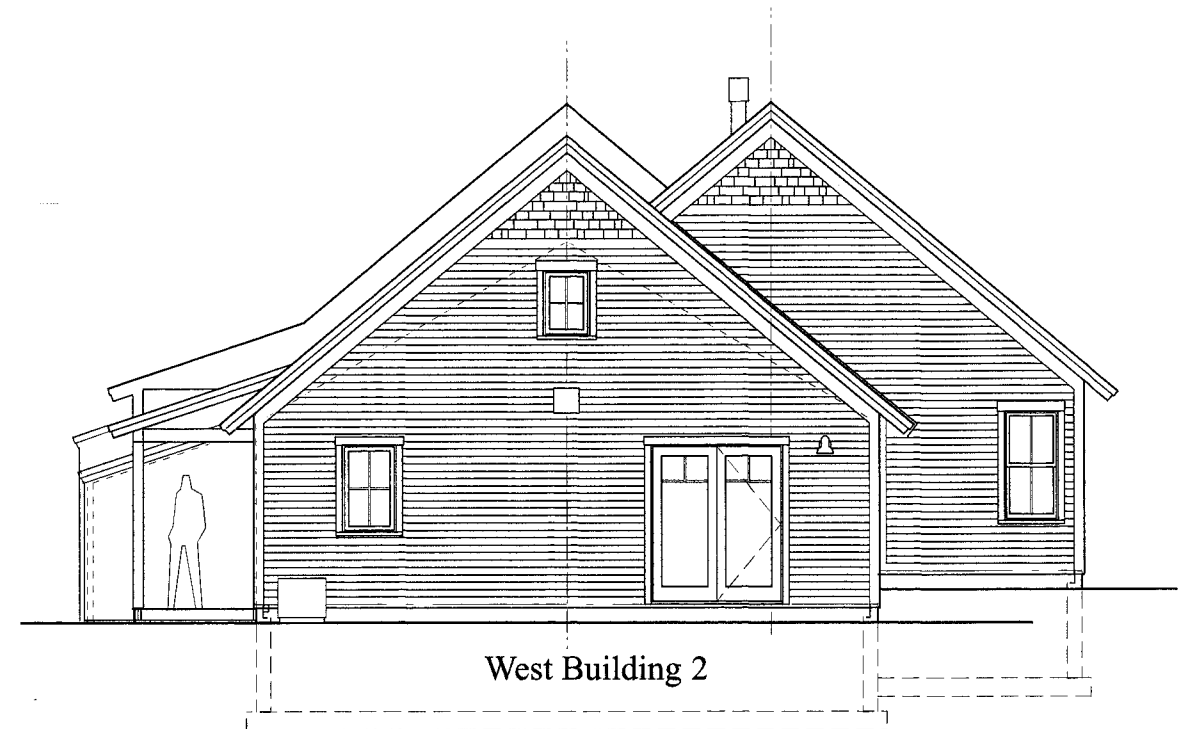

6/8/16

Proposed Plans for 3148 Mtn. Rd. Stowe VT	E&W Elevations/Building 2		Date														
	Scale 1/8" = 1'-0"		Scale														
	Drawing		Drawing														
	<table><tr><th>Revision</th><th>By</th><th>Date</th></tr><tr><td> </td><td> </td><td> </td></tr><tr><td> </td><td> </td><td> </td></tr><tr><td> </td><td> </td><td> </td></tr><tr><td> </td><td> </td><td> </td></tr></table>		Revision	By	Date												
Revision	By	Date															