


SOIL
AND
E SAND

TRENCHES TO BE 55' LONG


OPSOIL
ID

OPSOIL
ID

OPSOIL
ID

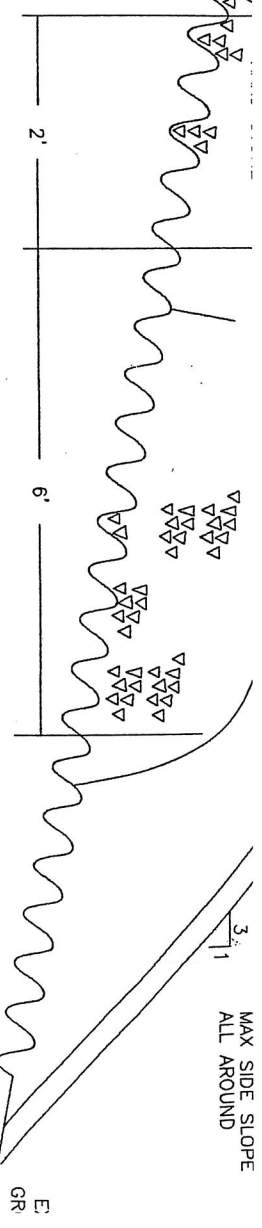

LEACHFIELD DETAIL (PRIMARY AND REPLACEMENT) (NOT TO SCALE)

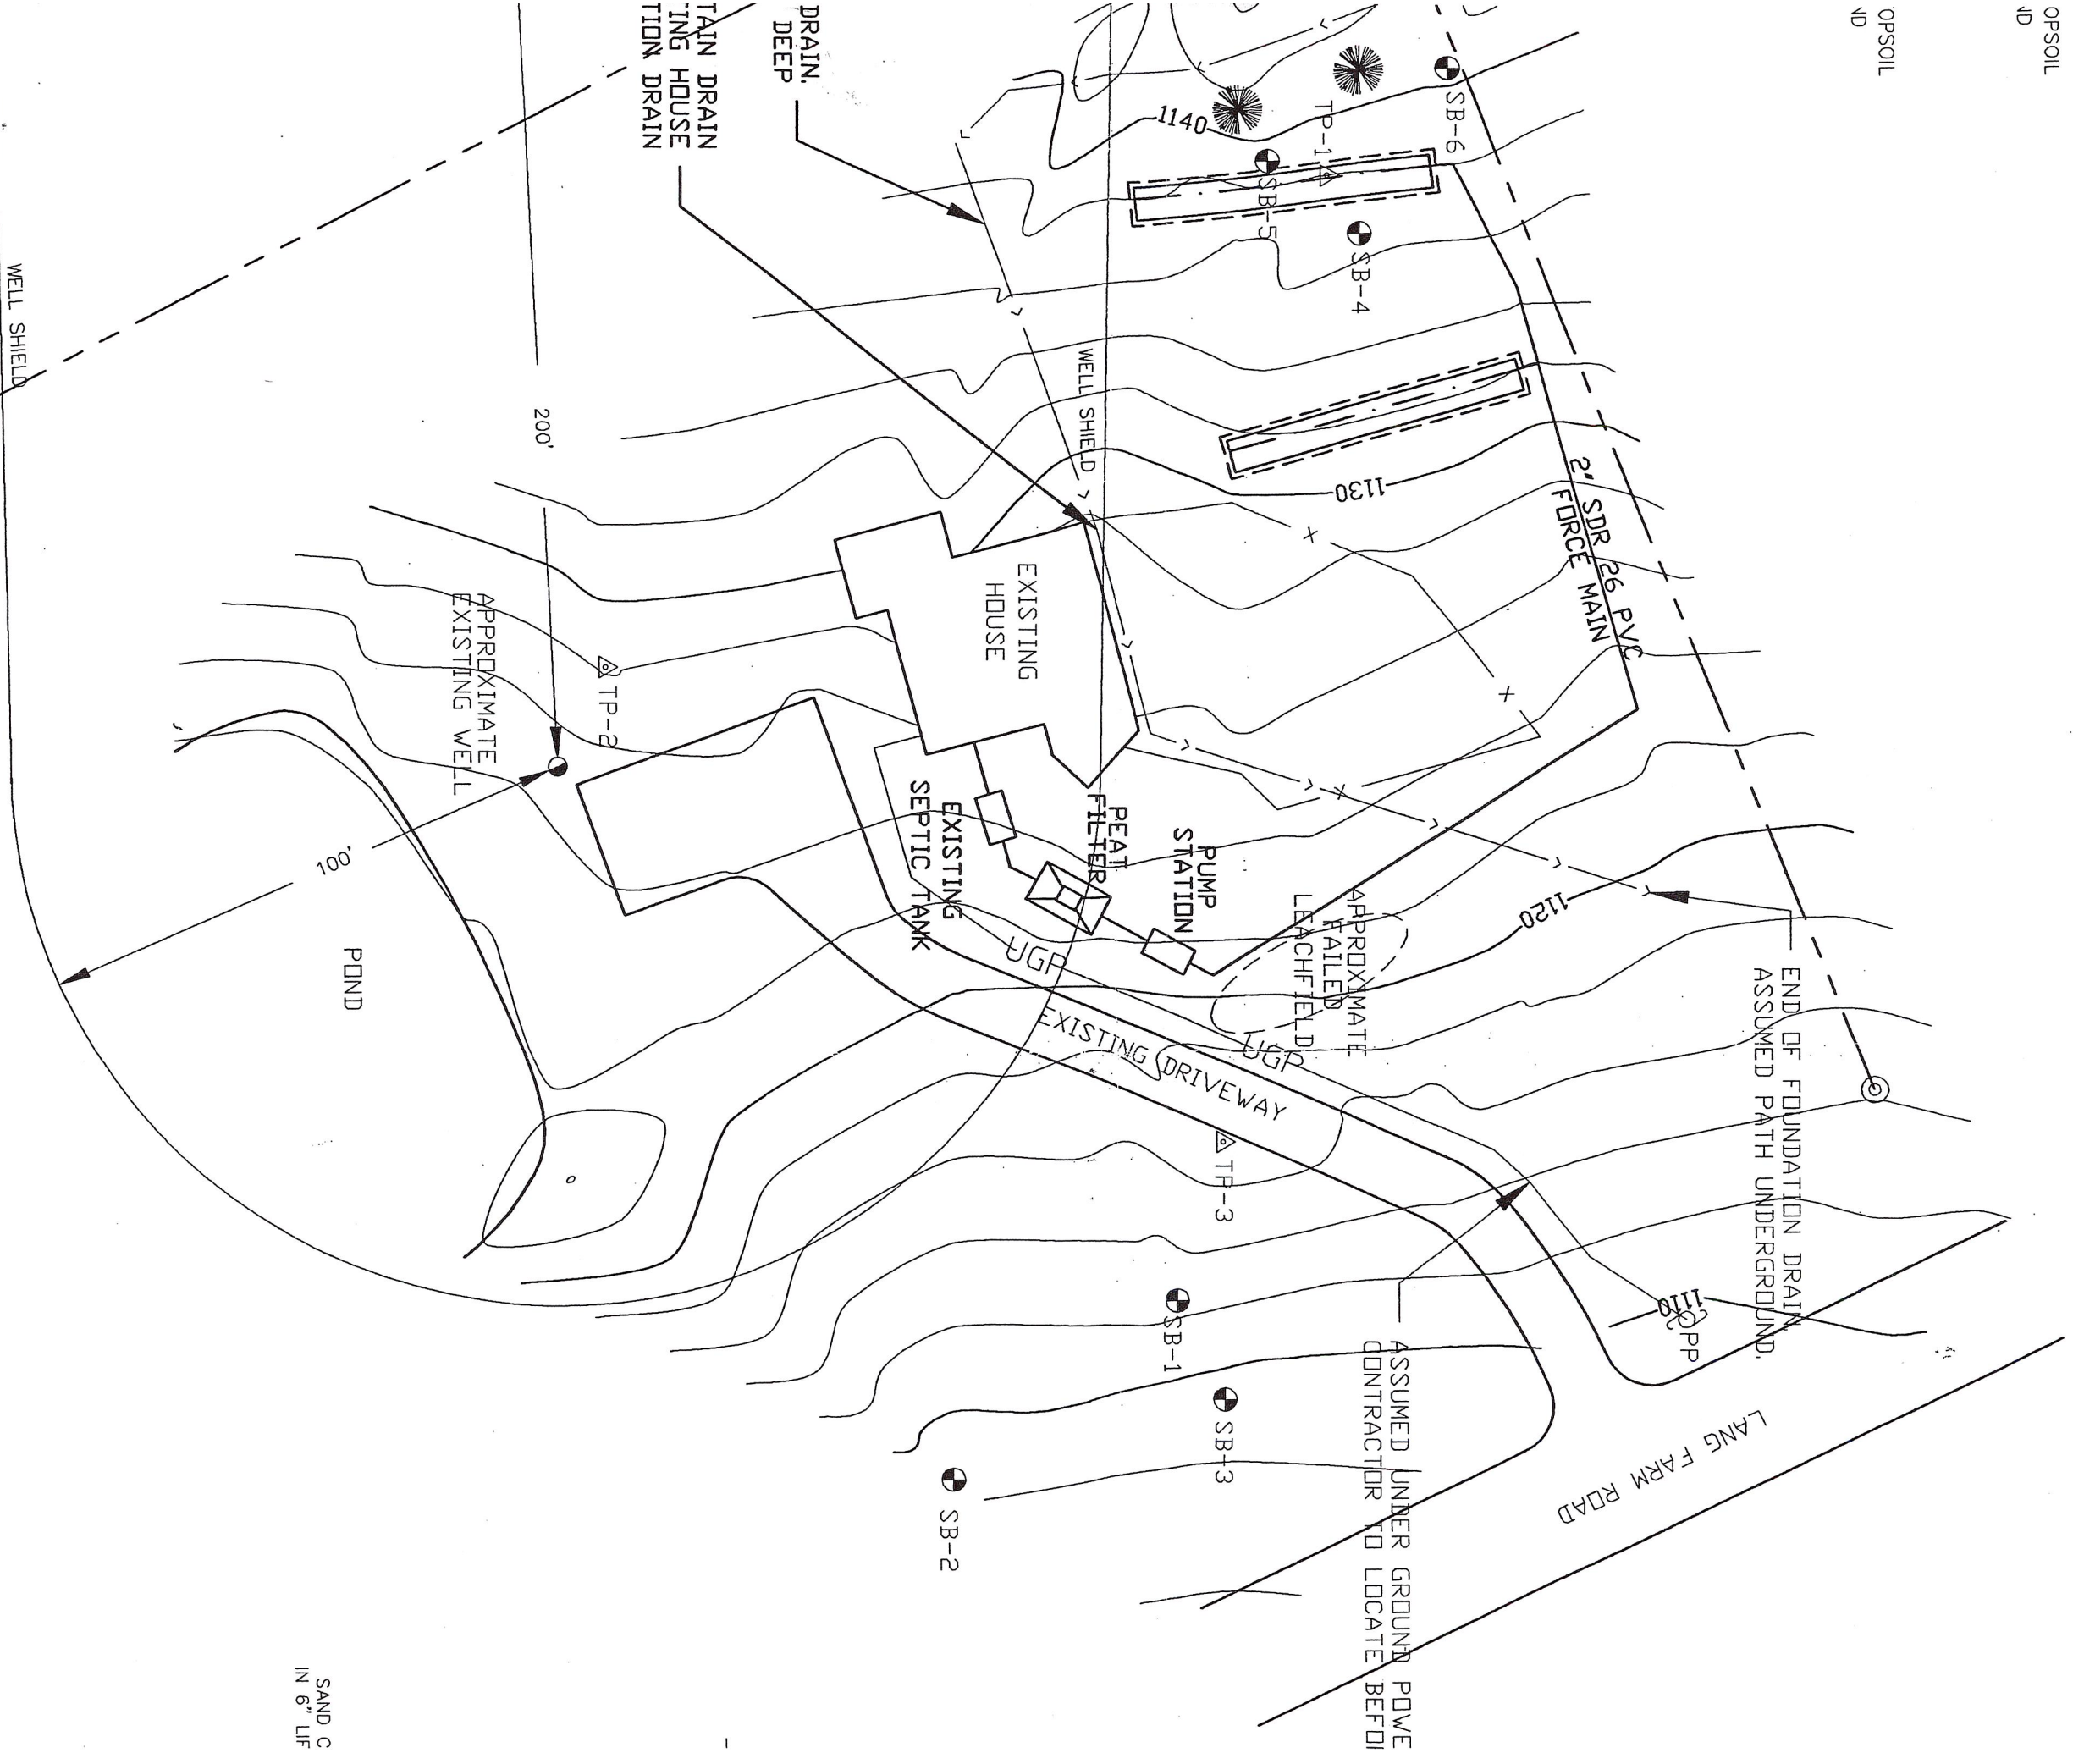

NOTES:

THE TWO EXISTING DRY W/ AND DISPOSED OF PROPER MATERIAL.

CONTRACTOR TO LOCATE UP