



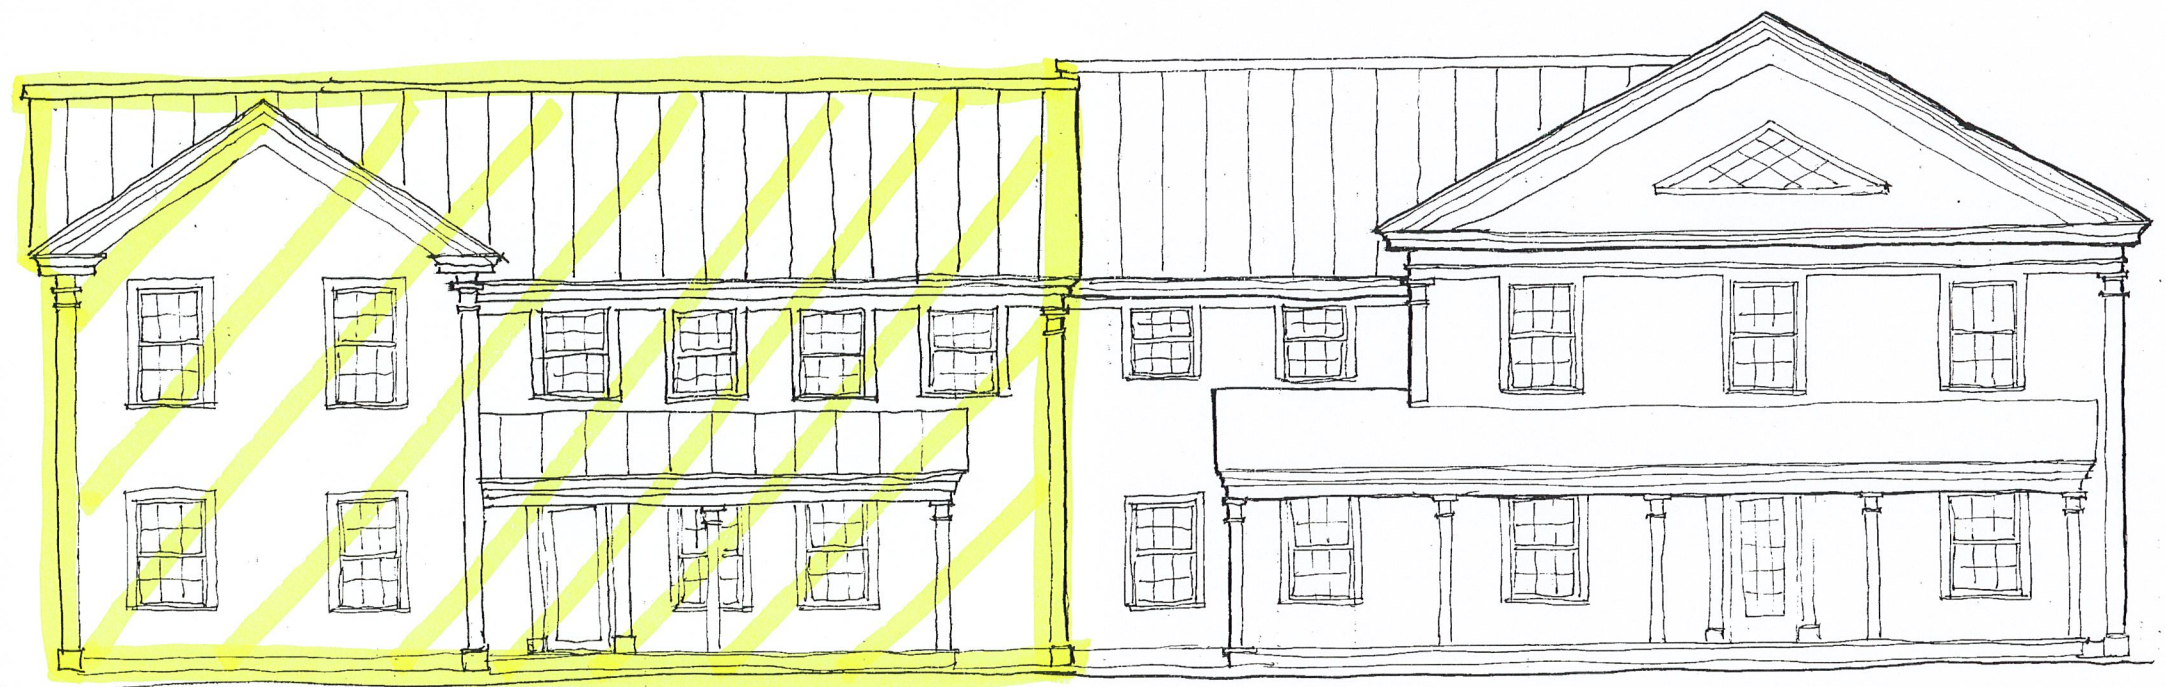

FRONT ELEVATION

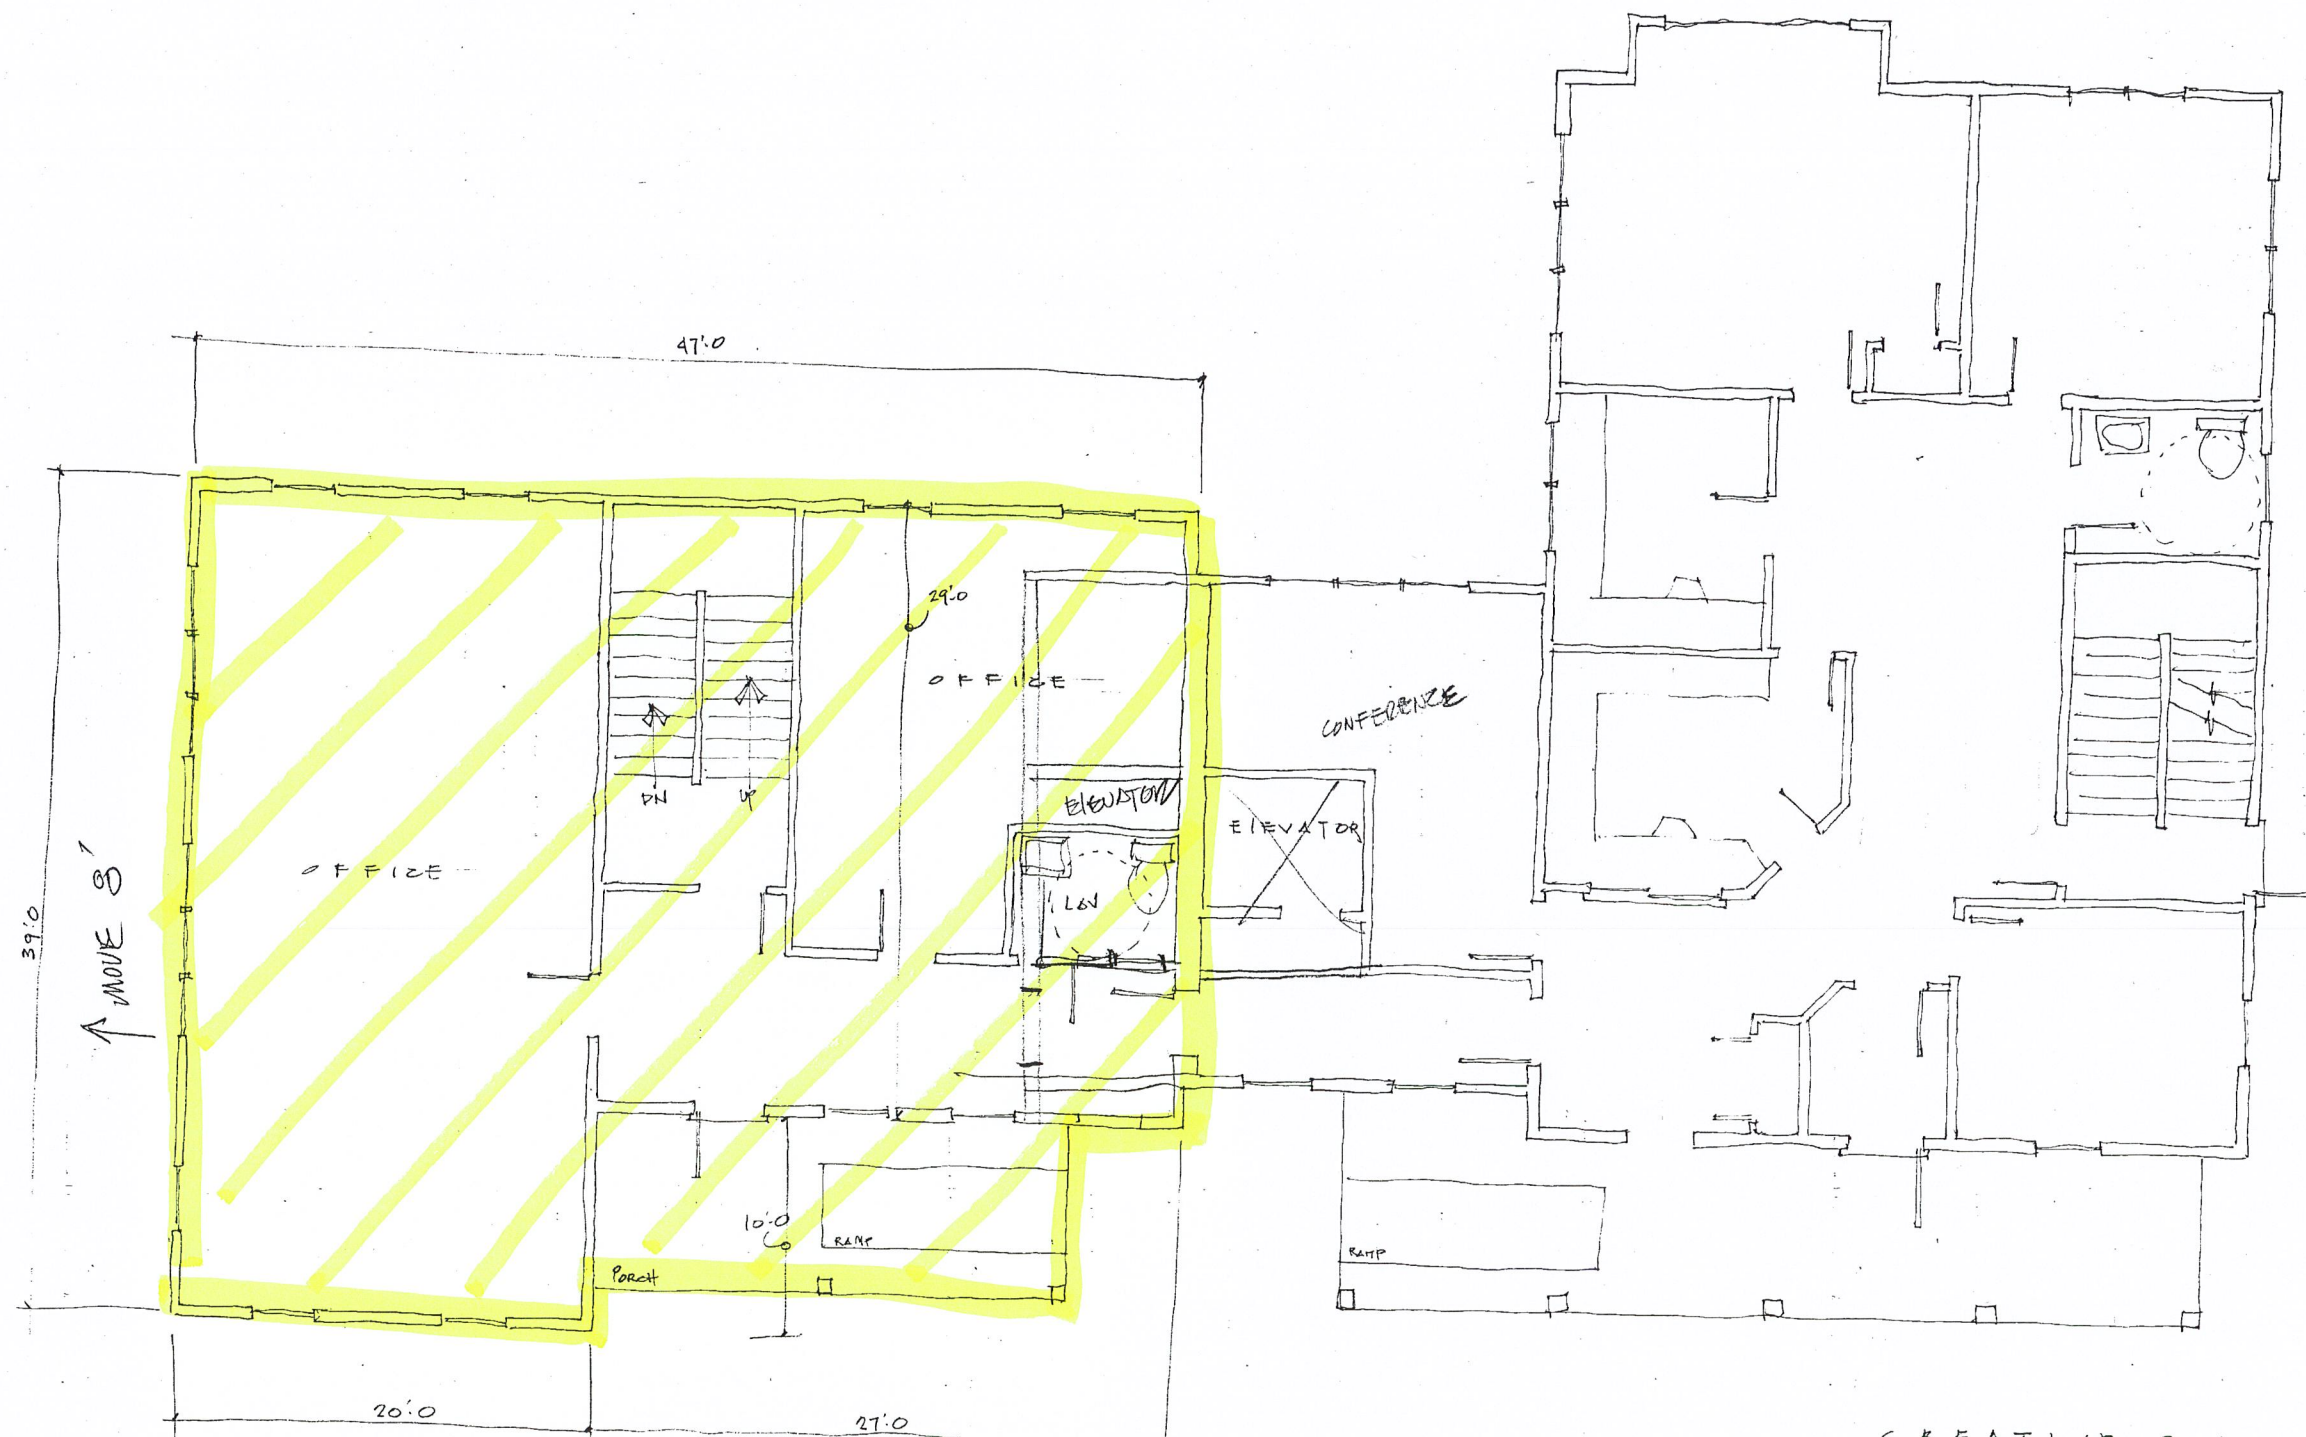

SF: 70' x 39' = 780
 27' x 29' = 783
 1563 SF

CREATIVE PAGES

8/30/06
 PATTEN

PAGE 2
 OF 3

