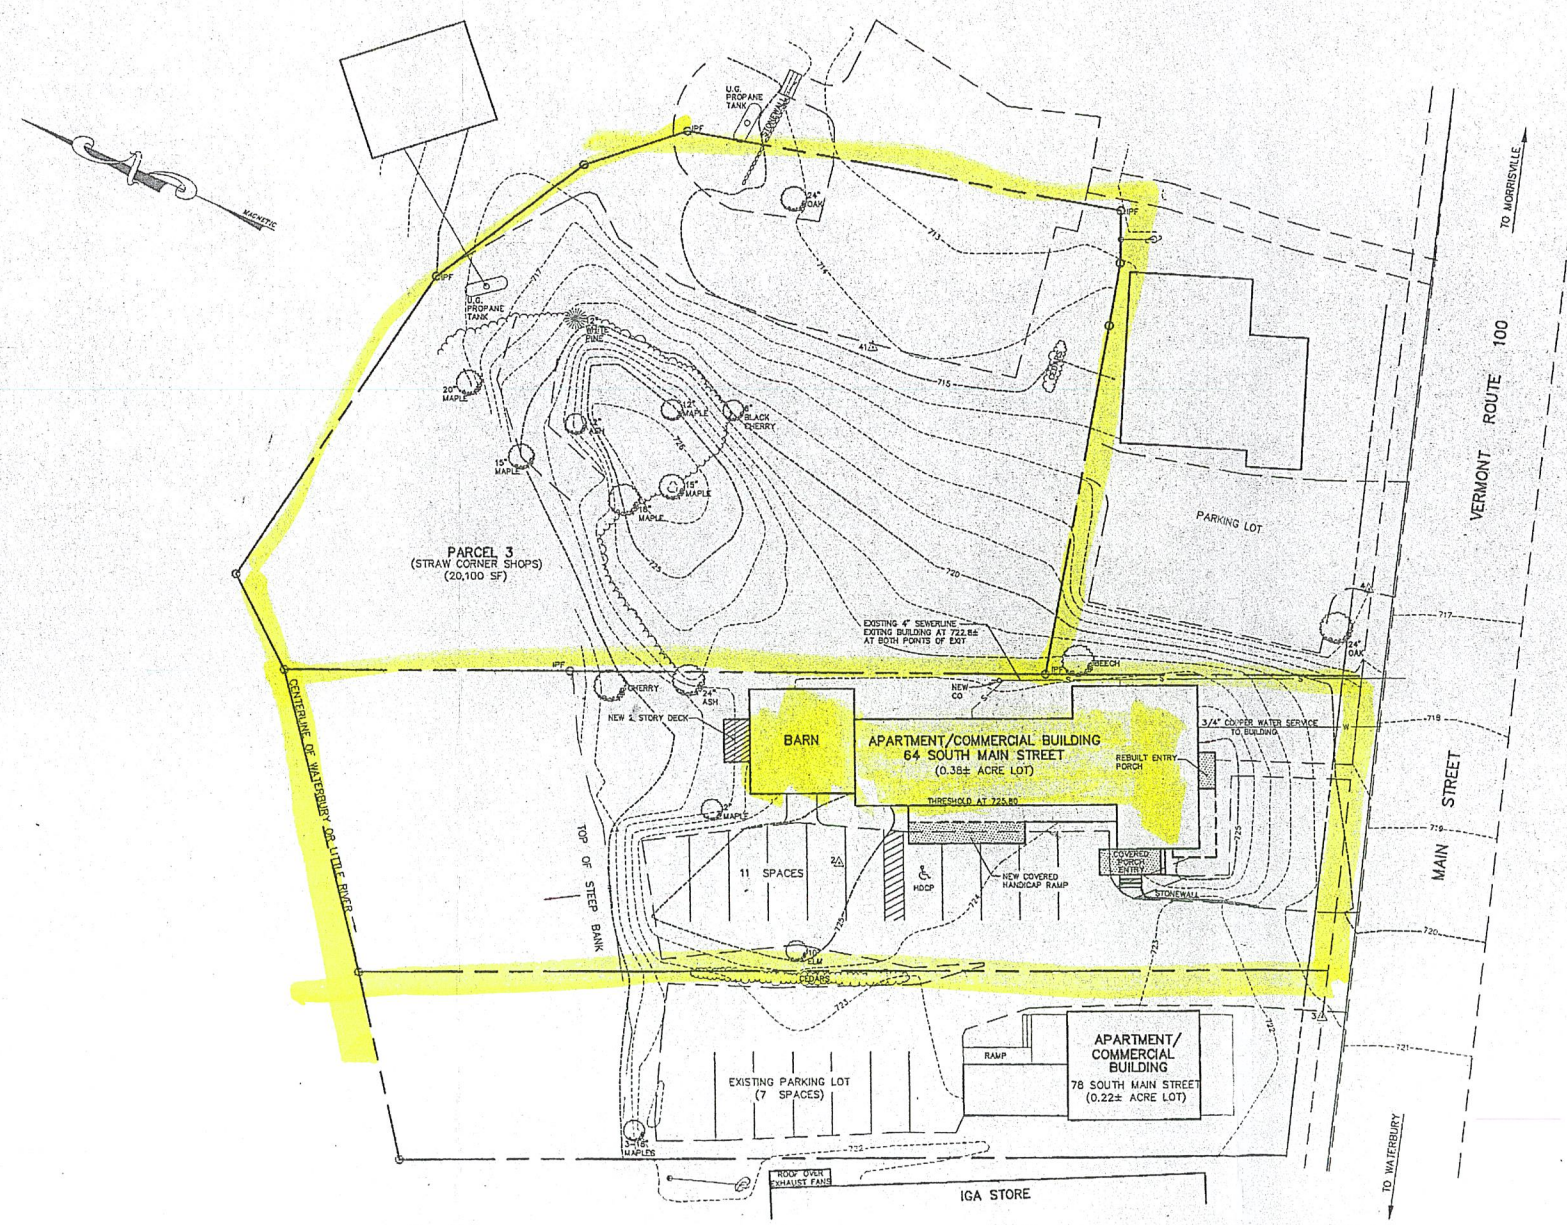


64 SOUTH MAIN STREET, LLC COMMERCIAL BUILDING	
SCOTT & SANDRA NOBLE SOUTH MAIN STREET	STOWE
 CHARLES GRENIER CONSULTING ENGINEER, P.C. P.O. BOX 445, WATERBURY, VERMONT 244-6413	
DATE	10.6.00
DRN BY	T.J.M.
SCALE	1"=20'
SHEET	1 of 1
DWG NAME:	NOBLE SITE
FILE NO:	STOWE 608-503