

low flow plumbing fixtures, the
and replace them with low flow
on flush and faucets shall be

2'-3"


SILT FENCE (NOT TO SCALE)

CONSTRUCTION NOTES (SILT FENCE)

1. DRIVE FENCEPOSTS
2. CONSTRUCT SMALL TRENCH ON FF
3. STAPLE OR ATTACH WIRE FENCE
4. STAPLE OR ATTACH FILTER FABRIC
ALLOWING SUFFICIENT MATERIAL F
BOTTOM OF THE TRENCH
5. BURY THE FILTER CLOTH A MINIMUM

MAINTENANCE (SILT FENCE)

1. INSPECT SILT FENCE PERIODICALLY
2. REMOVE SILT WHEN LEVEL REACHES

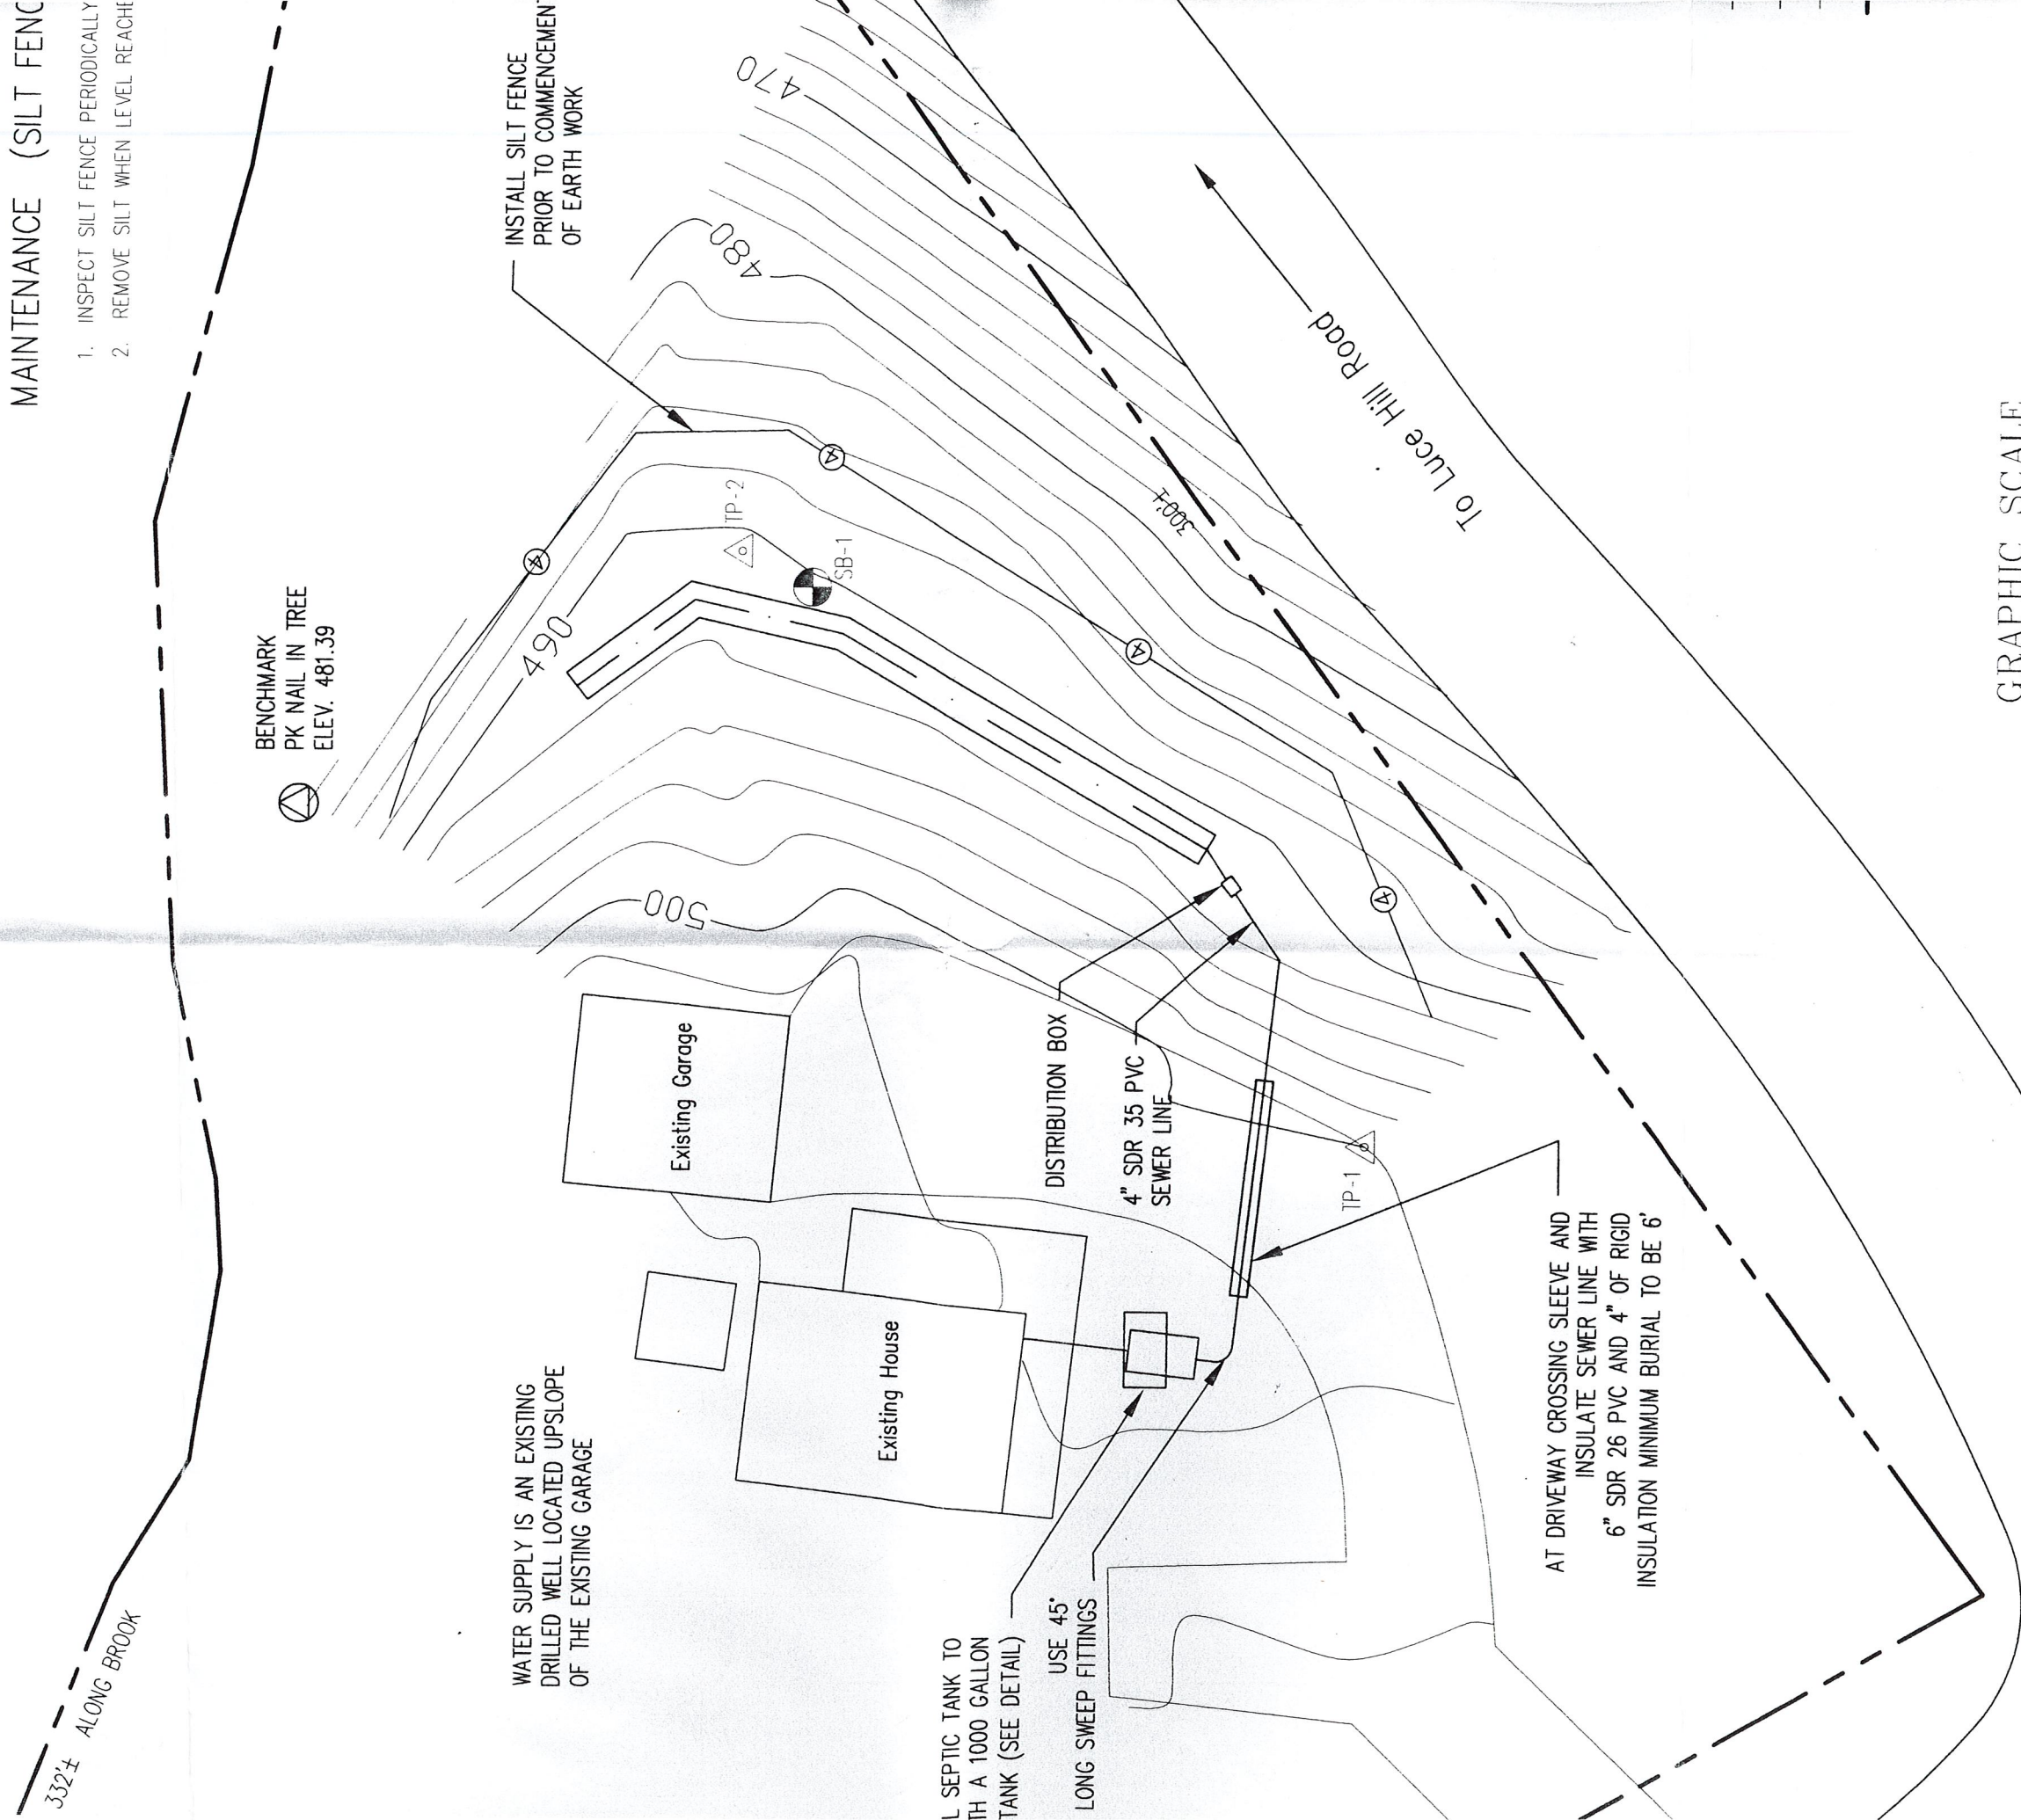

GRAPHIC SCALE



(IN FEET)
1 inch = 20 ft.

Topography by Total Station