



1 WEST
A3.1 1/4" = 1'-0"




2 NORTH
A3.1 1/4" = 1'-0"

PROGRESS DRAWINGS - NOT FOR CONSTRUCTION
THESE DRAWINGS ARE REPRESENTATIVE OF A PROJECT THAT IS IN PROGRESS. THESE DRAWINGS ARE FOR INFORMATION PURPOSES ONLY AND ARE PRESENTED SOLELY FOR THE PURPOSE OF SHOWING THE STATUS OF THE PROJECT ON THE DATE NOTED. THESE DRAWINGS ARE NOT TO BE USED AS CONSTRUCTION DOCUMENTS. IF DRAWINGS ARE USED FOR CONSTRUCTION, THE CONTRACTORS, SUB-CONTRACTORS, OWNER, AND AGENTS OF THE OWNER AGREE TO HOLD CUSHMAN DESIGN GROUP HARMLESS FROM ANY AND ALL CLAIMS THAT MAY ARISE INVOLVING THE PROJECT REPRESENTED ON THESE DRAWINGS.

PRICING SET



1 SOUTH
A3.2 1/4" = 1'-0"

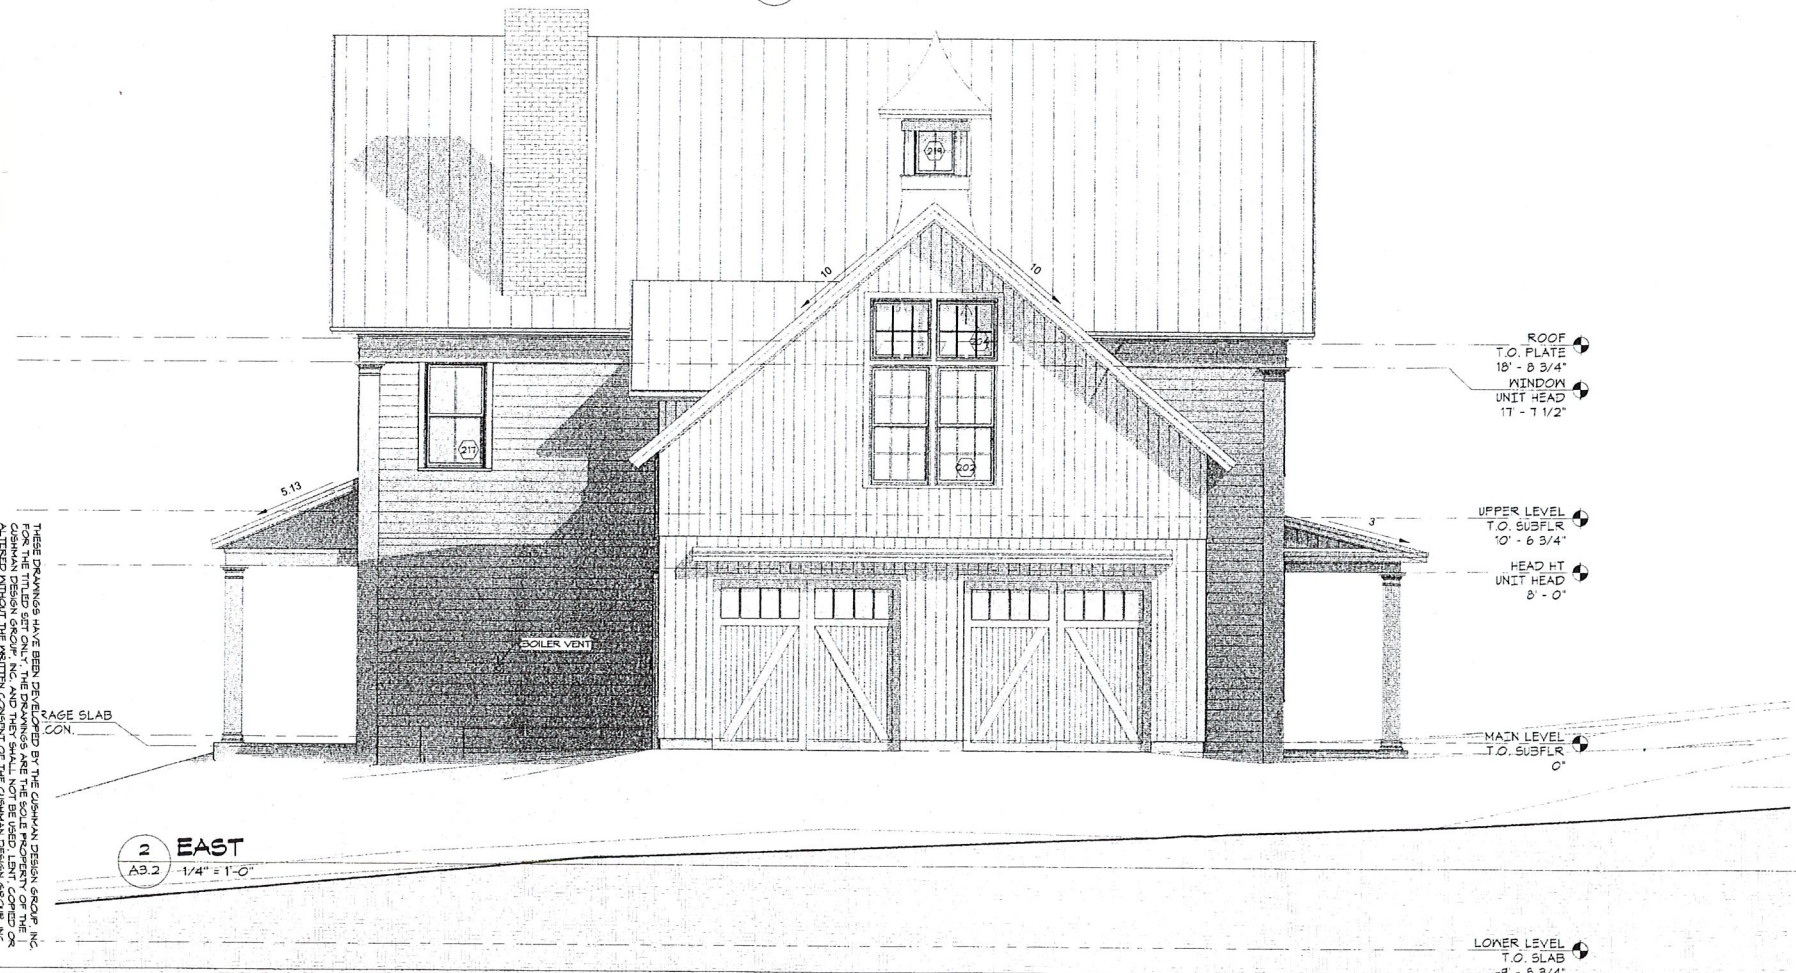

2 EAST
A3.2 1/4" = 1'-0"

PROGRESS DRAWING - NOT FOR CONSTRUCTION
THESE DRAWINGS ARE REPRESENTATIVE OF A PROJECT THAT IS IN PROGRESS. THESE DRAWINGS ARE FOR INFORMATION PURPOSES ONLY AND ARE PRESENTED SOLELY FOR THE PURPOSE OF SHOWING THE STATUS OF THE PROJECT ON THE DATE NOTED. THESE DRAWINGS ARE NOT TO BE USED AS CONSTRUCTION DOCUMENTS. IF DRAWINGS ARE USED FOR CONSTRUCTION, THE CONTRACTORS, SUB-CONTRACTORS, OWNER AND AGENTS OF THE OWNER AGREE TO HOLD CUSHMAN DESIGN GROUP HARMLESS FROM ANY AND ALL CLAIMS THAT MAY ARISE INVOLVING THE PROJECT REPRESENTED ON THESE DRAWINGS.

PRICING SET

REVISIONS

CUSHMAN DESIGN GROUP
Creative · Intuitive · Functional · Efficient
Architectural Design Solutions

1000 MOUNTAIN VIEW AVENUE
SUITE 100
BOSTON, MA 02215
TEL: 617.251.1100
WWW.CUSHMANDSIGN.COM

PROPOSED CONSTRUCTION

RANSOM RESIDENCE

lot 4-15 Scow Club - VERMONT

EXTERIOR ELEVATIONS

Date 09.21.2017

Scale 1/4" = 1'-0"

Drawn RB

Job 1719

Sheet A3.2

of 33 Sheets