

BENN

STEAD

S 27° 30' W 350 FT.

IRON PIN

50' RIGHT OF WAY

NEW DRAINAGE DITCH 4' DEEP
(COMPLETED) BY OWNER

BENCH MARK ON ROCK
ELEVATION 100'-0"

DRILLED WELL BY OWNER

NEW POWER POLE
BY OWNER

OVERHEAD
SECONDARY ELECT. SERV.

HIGH PT. OF
FOOTING DRAINS

LIMIT OF
SEEDING
By owner

HOUSE

FOOTING DRAINS

1000 GAL SEPTIC TANK BY OWNER

SEEPAGE PIT BY OWNER

4 LEECHING LINES
75' LONG X 8' APART
SEE APPROVED DWGS!
By OWNER

LIMIT OF SEEDING

WET
AREA

N 55° 15' W 305.75 FT. FENCE

NORTH

FALL LINE
15-10-15 FT. PER 100 FT.

CULVERT

END OF EXIST.
DIRT ROAD

IRON PINS


IRON PIN

KALBACH

N 55° 15' W 390 FT.

POWER POLE

E DITCH
LED WAY

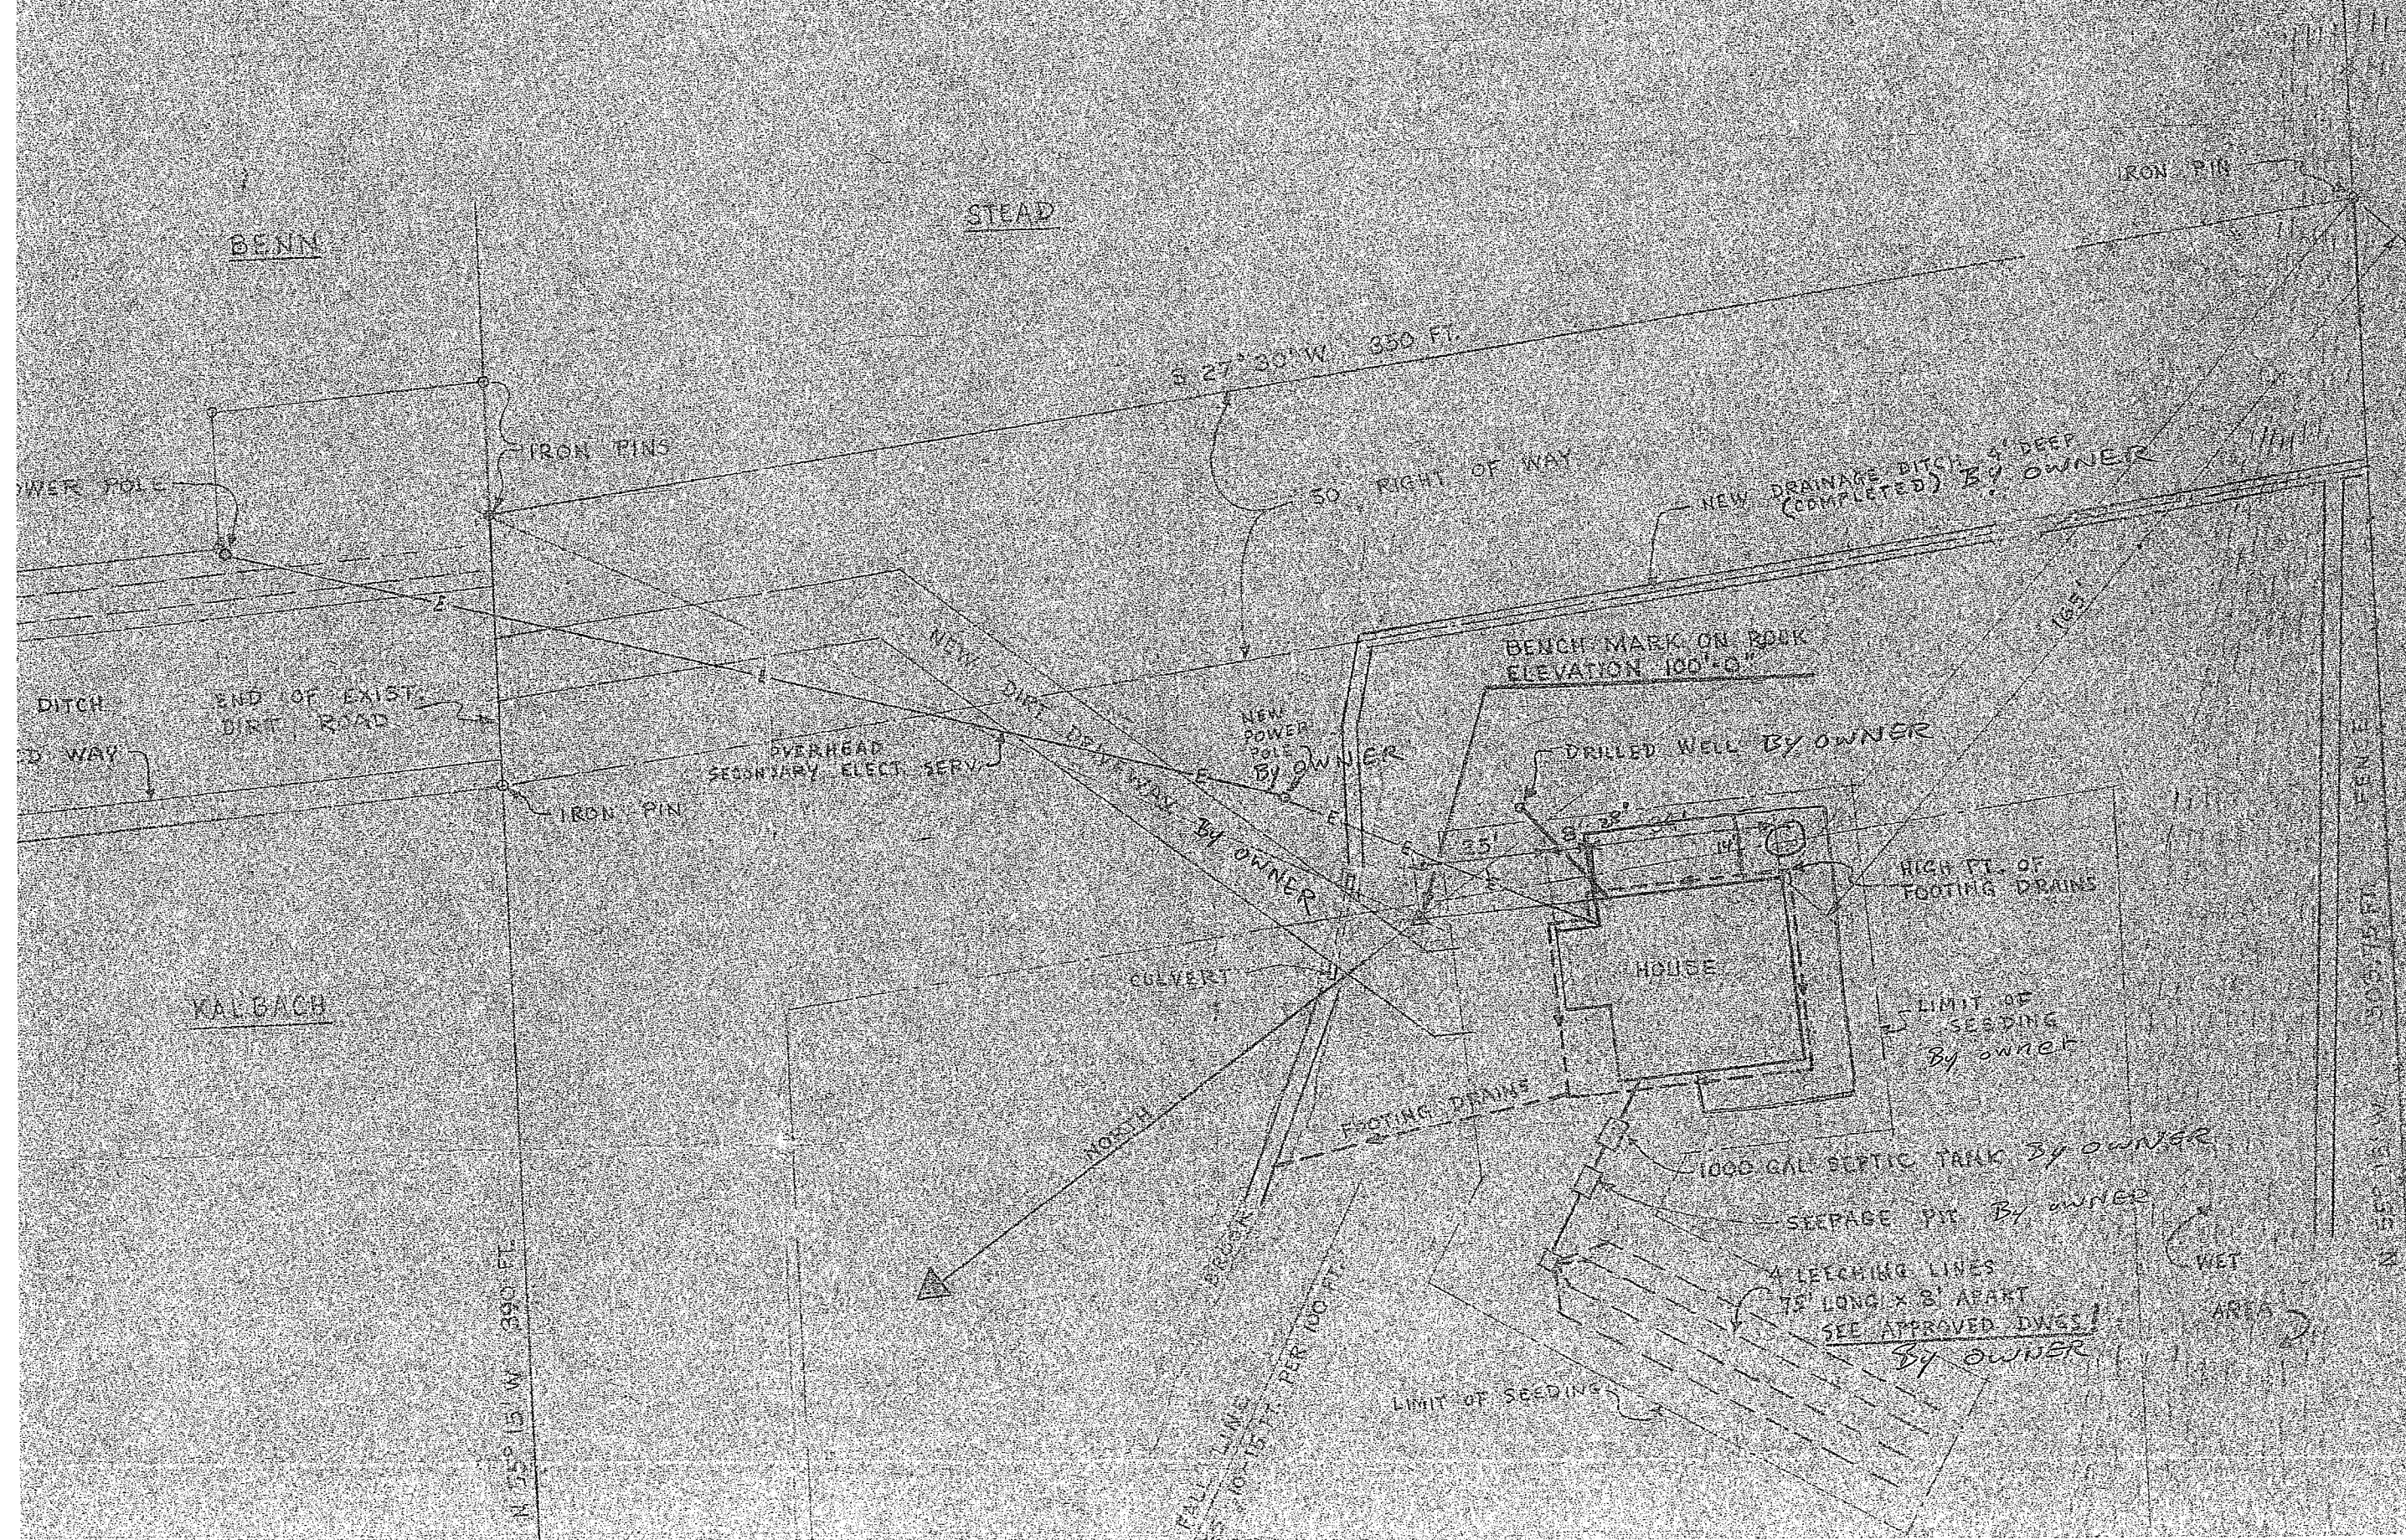

BENN

STEAD

IRON PIN

POWER POLE

IRON PINS

S 27° 30' W 350 FT

50 RIGHT OF WAY

NEW DRAINAGE DITCH 4' DEEP (COMPLETED) BY OWNER

DITCH

END OF EXIST. DIRT ROAD

IRON PIN

OVERHEAD SECONDARY ELECT. SERV.

NEW POWER POLE BY OWNER

BENCH MARK ON ROCK ELEVATION 100' 0"

DRILLED WELL BY OWNER

CULVERT

HOUSE

HIGH FL. OF FOOTING DRAINS

LIMIT OF SEEDING BY OWNER

1000 GAL SEPTIC TANK BY OWNER

SEEPAGE PIT BY OWNER

4 LEECHING LINES 75' LONG X 8' APART SEE APPROVED DWGS BY OWNER

LIMIT OF SEEDING

WET AREA

FENCE 165 FT 500 FT 165 FT

KALBACH

N 55° 15' W 390 FT

NORTH

FALL LINE 10-15 FT PER 100 FT