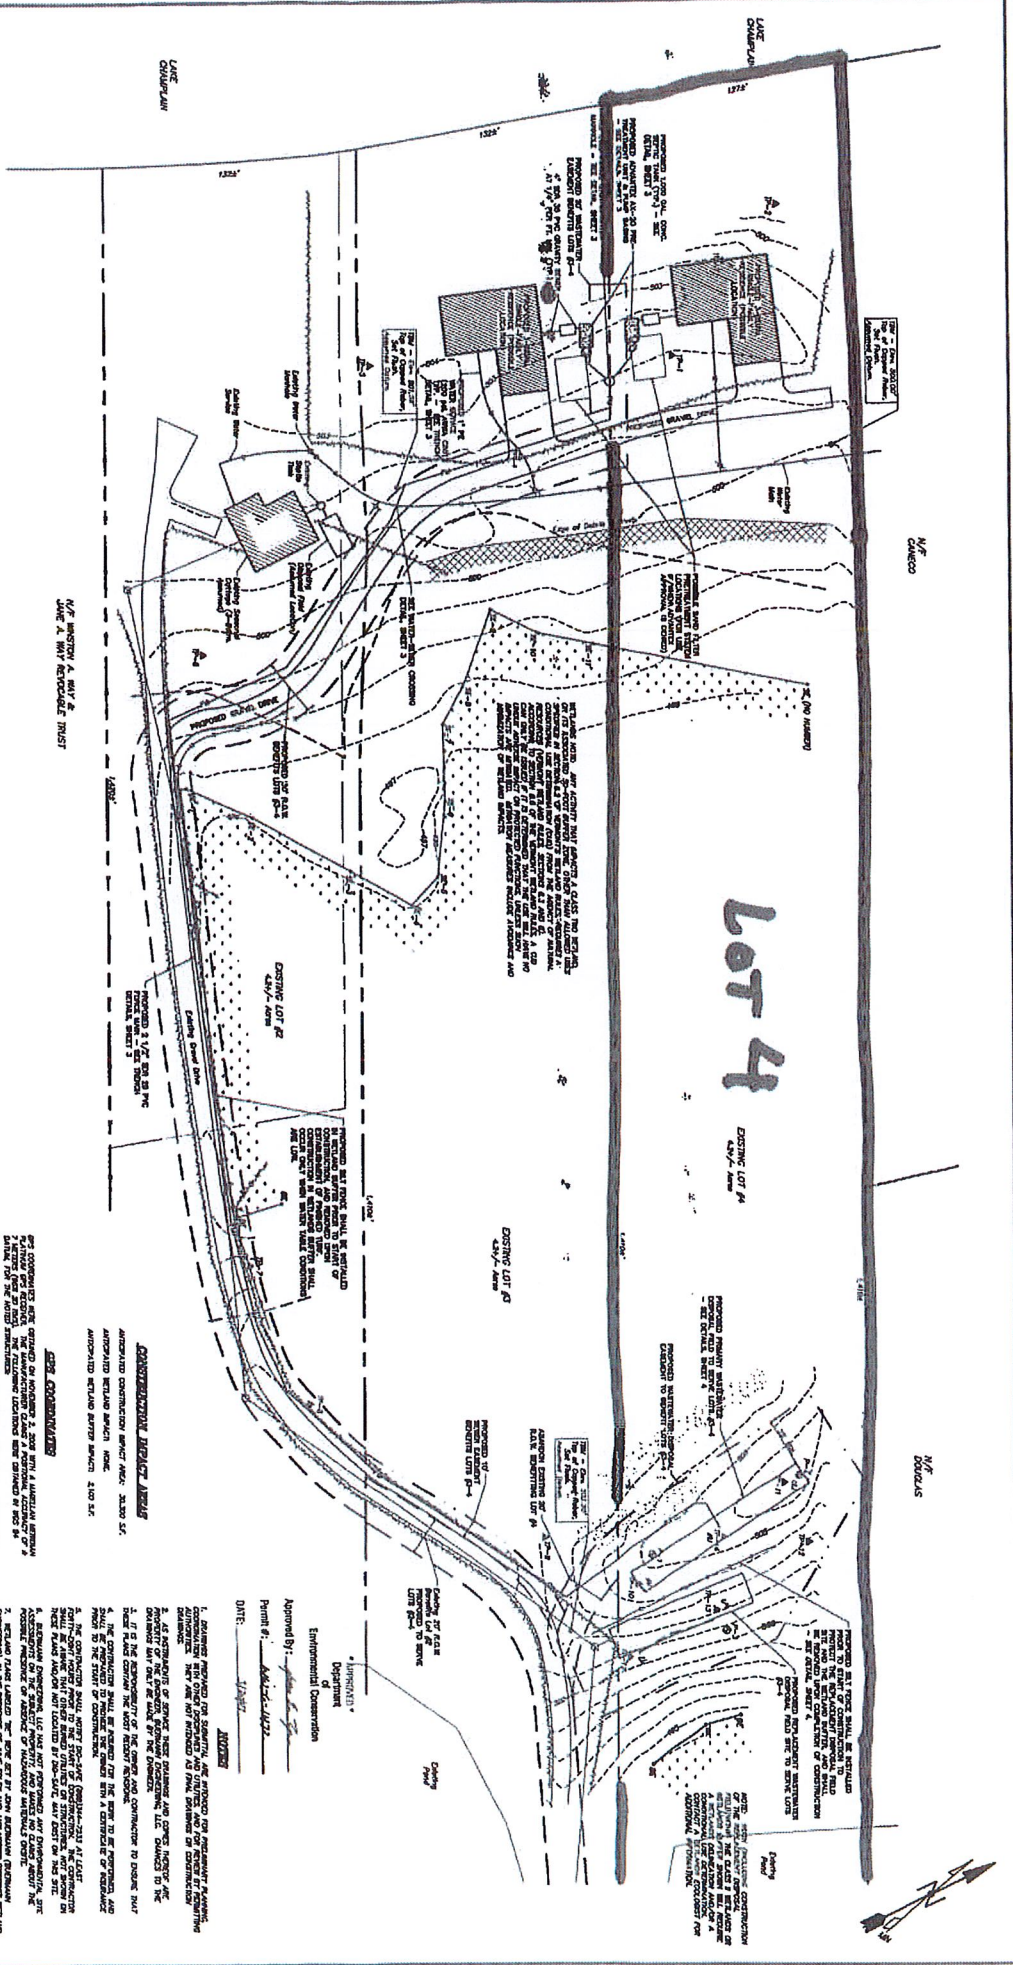


GENERAL NOTES




RECEIVED
FEB - 3 2007
WATER & WASTEWATER PLAN

BERNHARDT ENGINEERING, LLC
1075 Main Street, Suite 100, Vermont 05405

PAUL D. CLARK
& **RUTH ANN HACKETT**
NORTHLAND LANE
NORTH VERMONT

DATE: 12/15/06

PROJECT: 459

SCALE: 1" = 30'

SHEET: 2 of 4

WATER & WASTEWATER PLAN

