
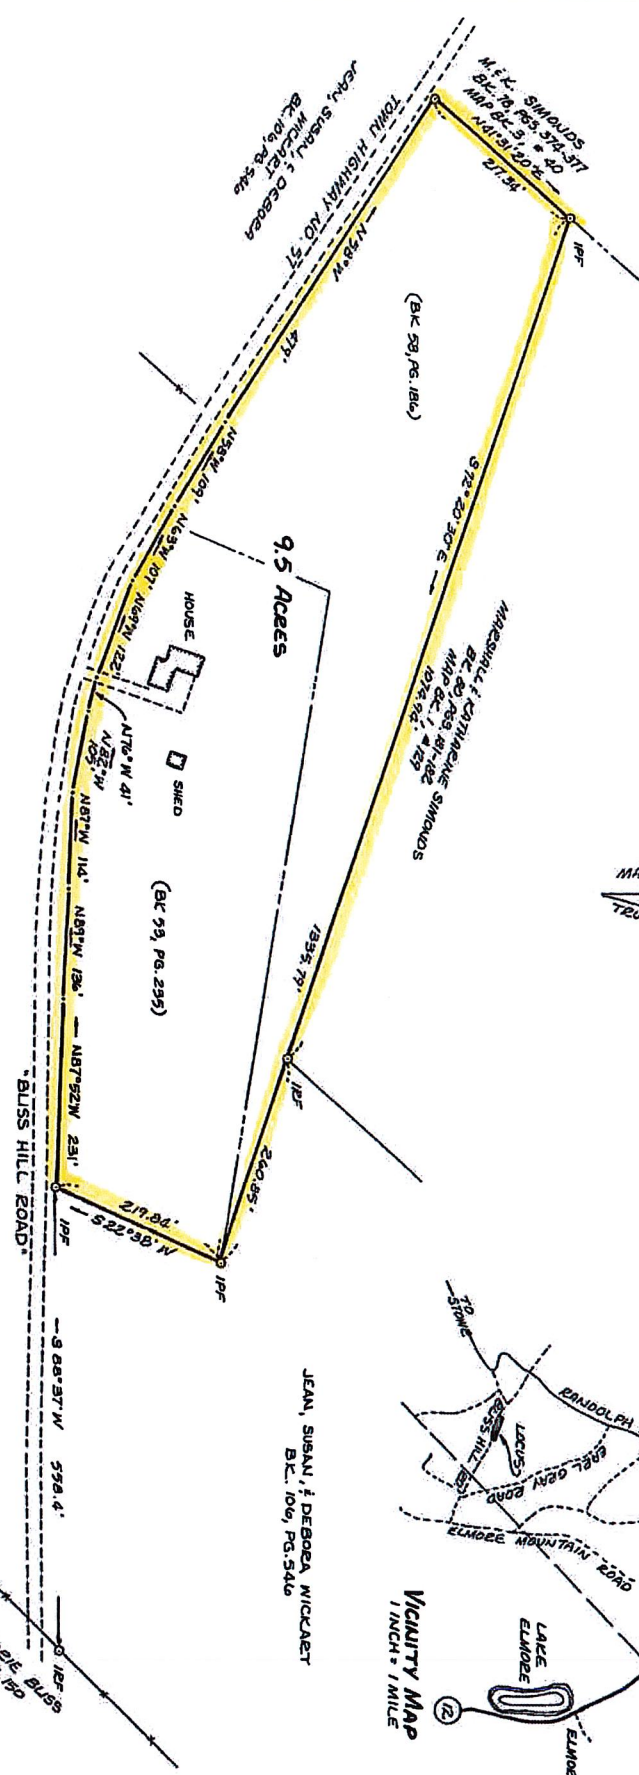
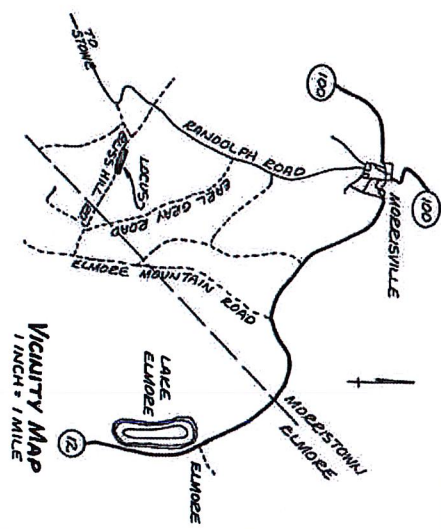


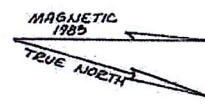

- LEGEND:**
- IRON PIPE FOUND ○ IPF
 - IRON ROD FOUND ○ IRF
 - BARBED WIRE FENCE ———
 - KEY REFERENCE (BK 54, PG. 186)

NOTES:

BEARINGS ARE BASED ON MAGNETIC NORTH AND ARE IN THE SAME MERIDIAN AS THE PLATS RECORDED IN MAP BOOK 1, *129 AND MAP BOOK 3, *40.

THE PROPERTY WAS CONVEYED BY THE WARRANTY DEED OF BEN PEKELES TO BEN E. REUCE ESTER, PECELES ON JANUARY 21, 1983 AND RECORDED IN BOOK 75, PAGES 482-483 IN THE MORRISTOWN LAND RECORDS.

THIS SURVEY WAS BASED ON THE PHYSICAL EVIDENCE FOUND AND INFORMATION IN THE LAND RECORDS.



MORRISTOWN VERMONT
PROPERTY OF
BEN E. REUCE E. PECELES

SCALE: 1 INCH = 100 FEET

BORIS W. CRY
REGISTERED LAND SURVEYOR
JOHNSON, VERMONT