


BINI-SCARBOROUGH RESIDENCE





DESIGN DEVELOPMENT PRESENTATION


STOWE, VT | AUGUST 2024










LEEWARD GARDEN




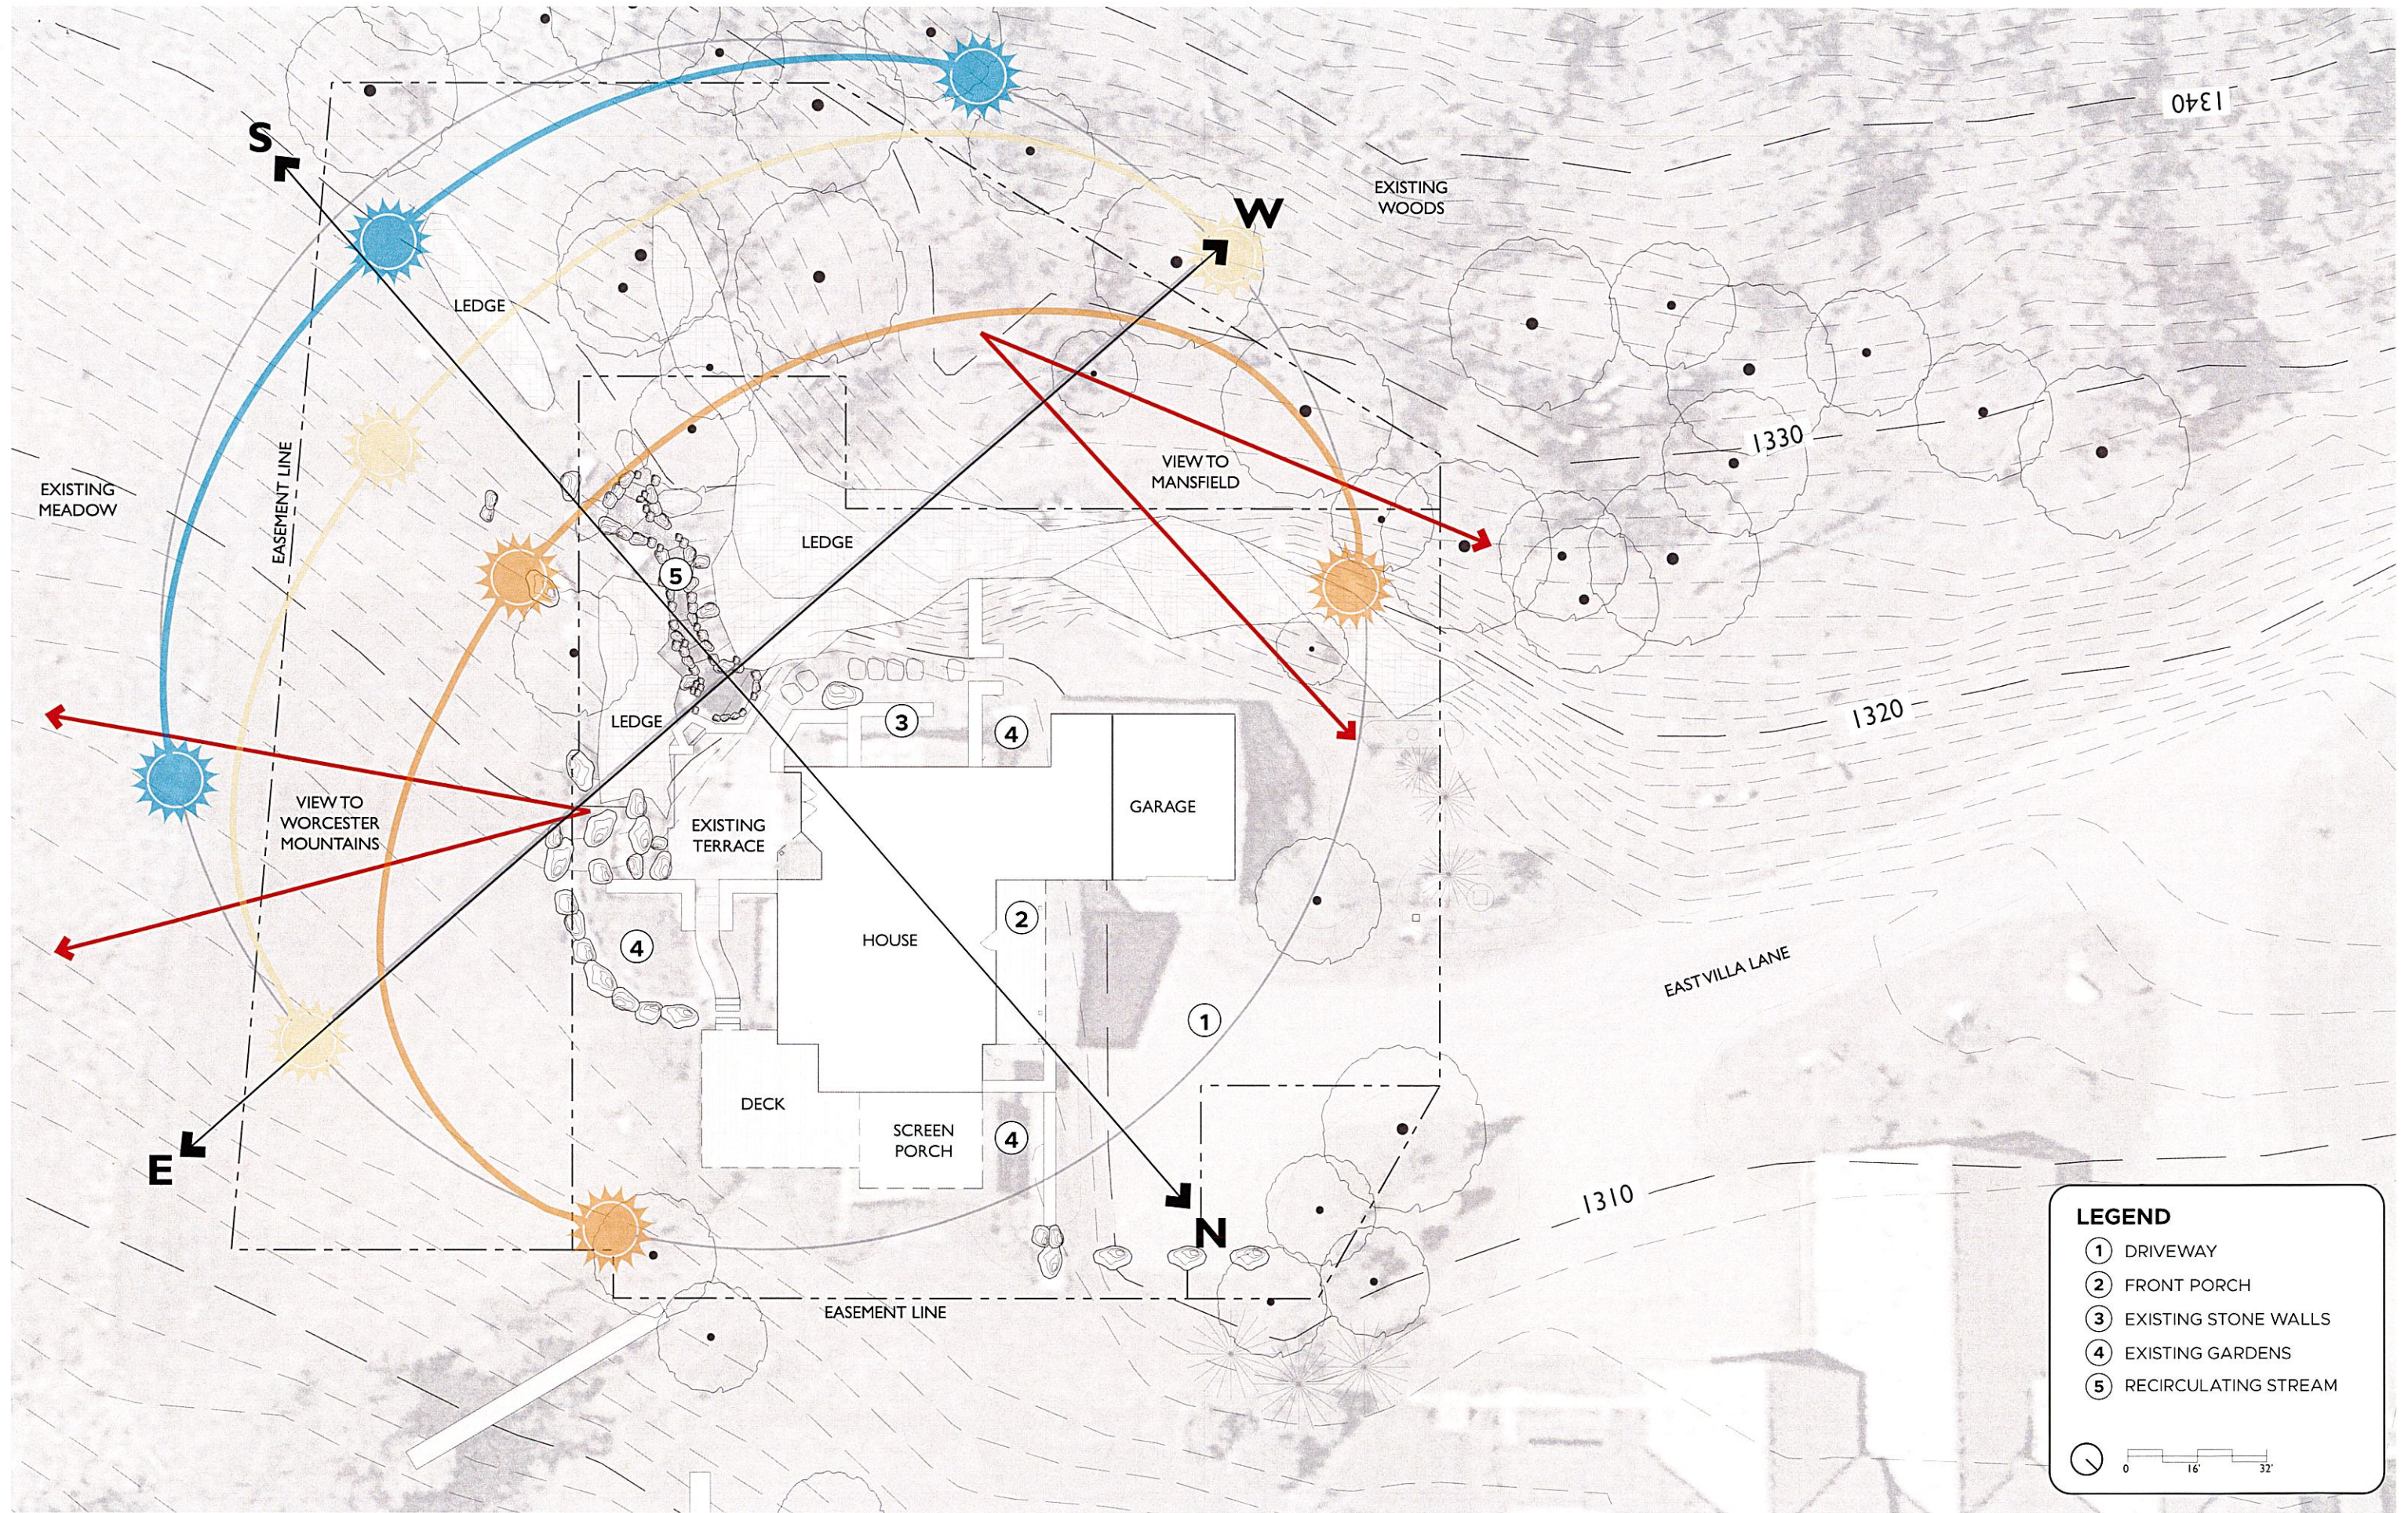


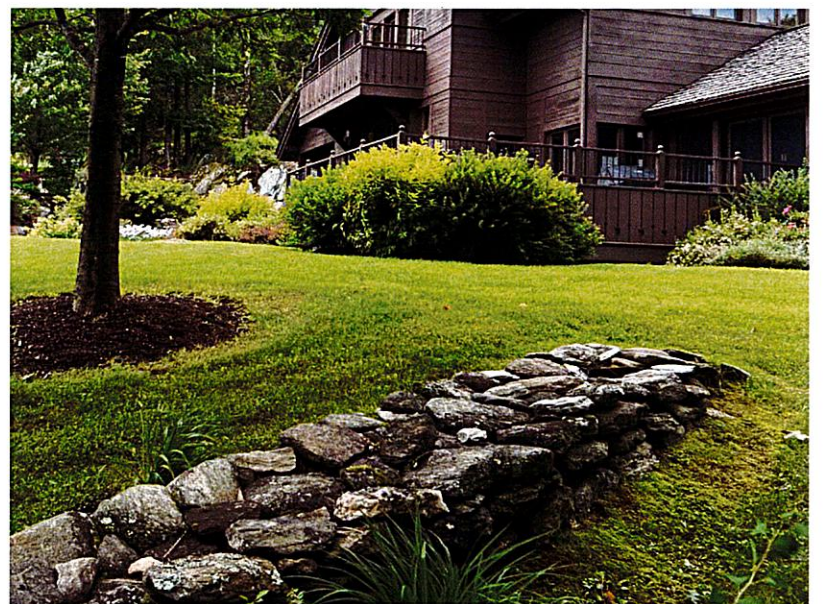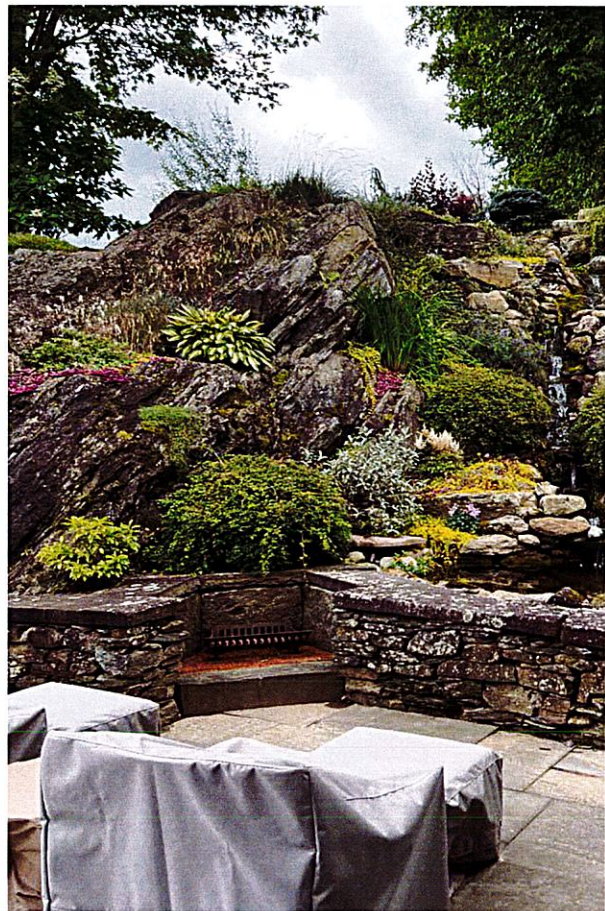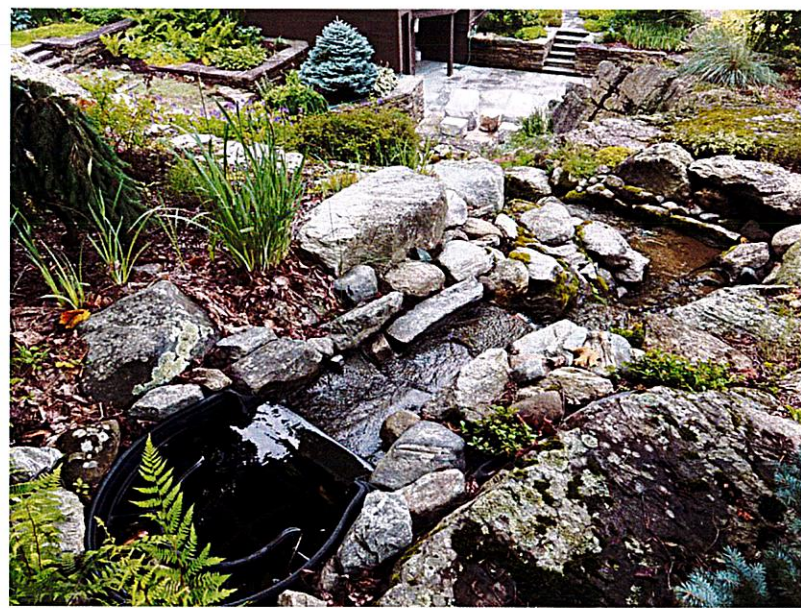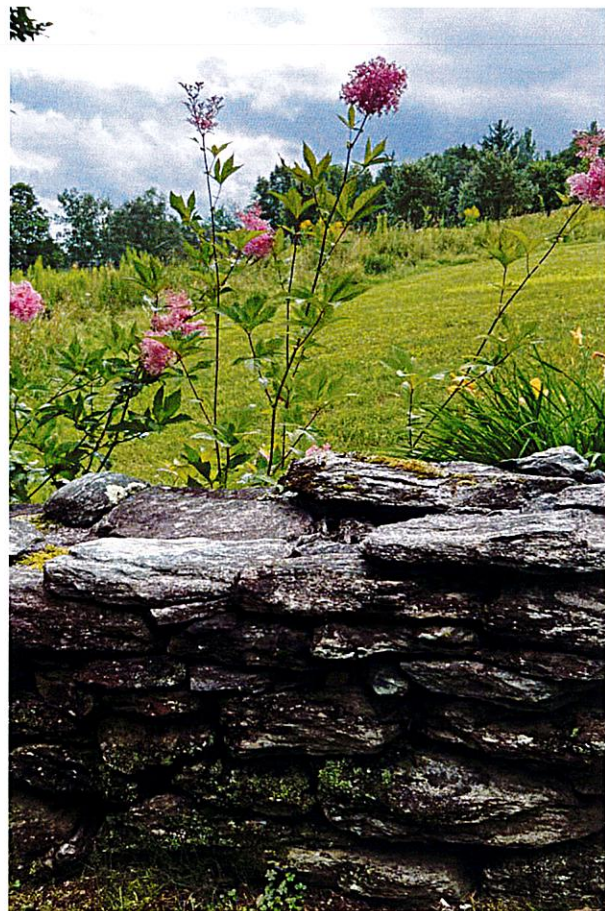


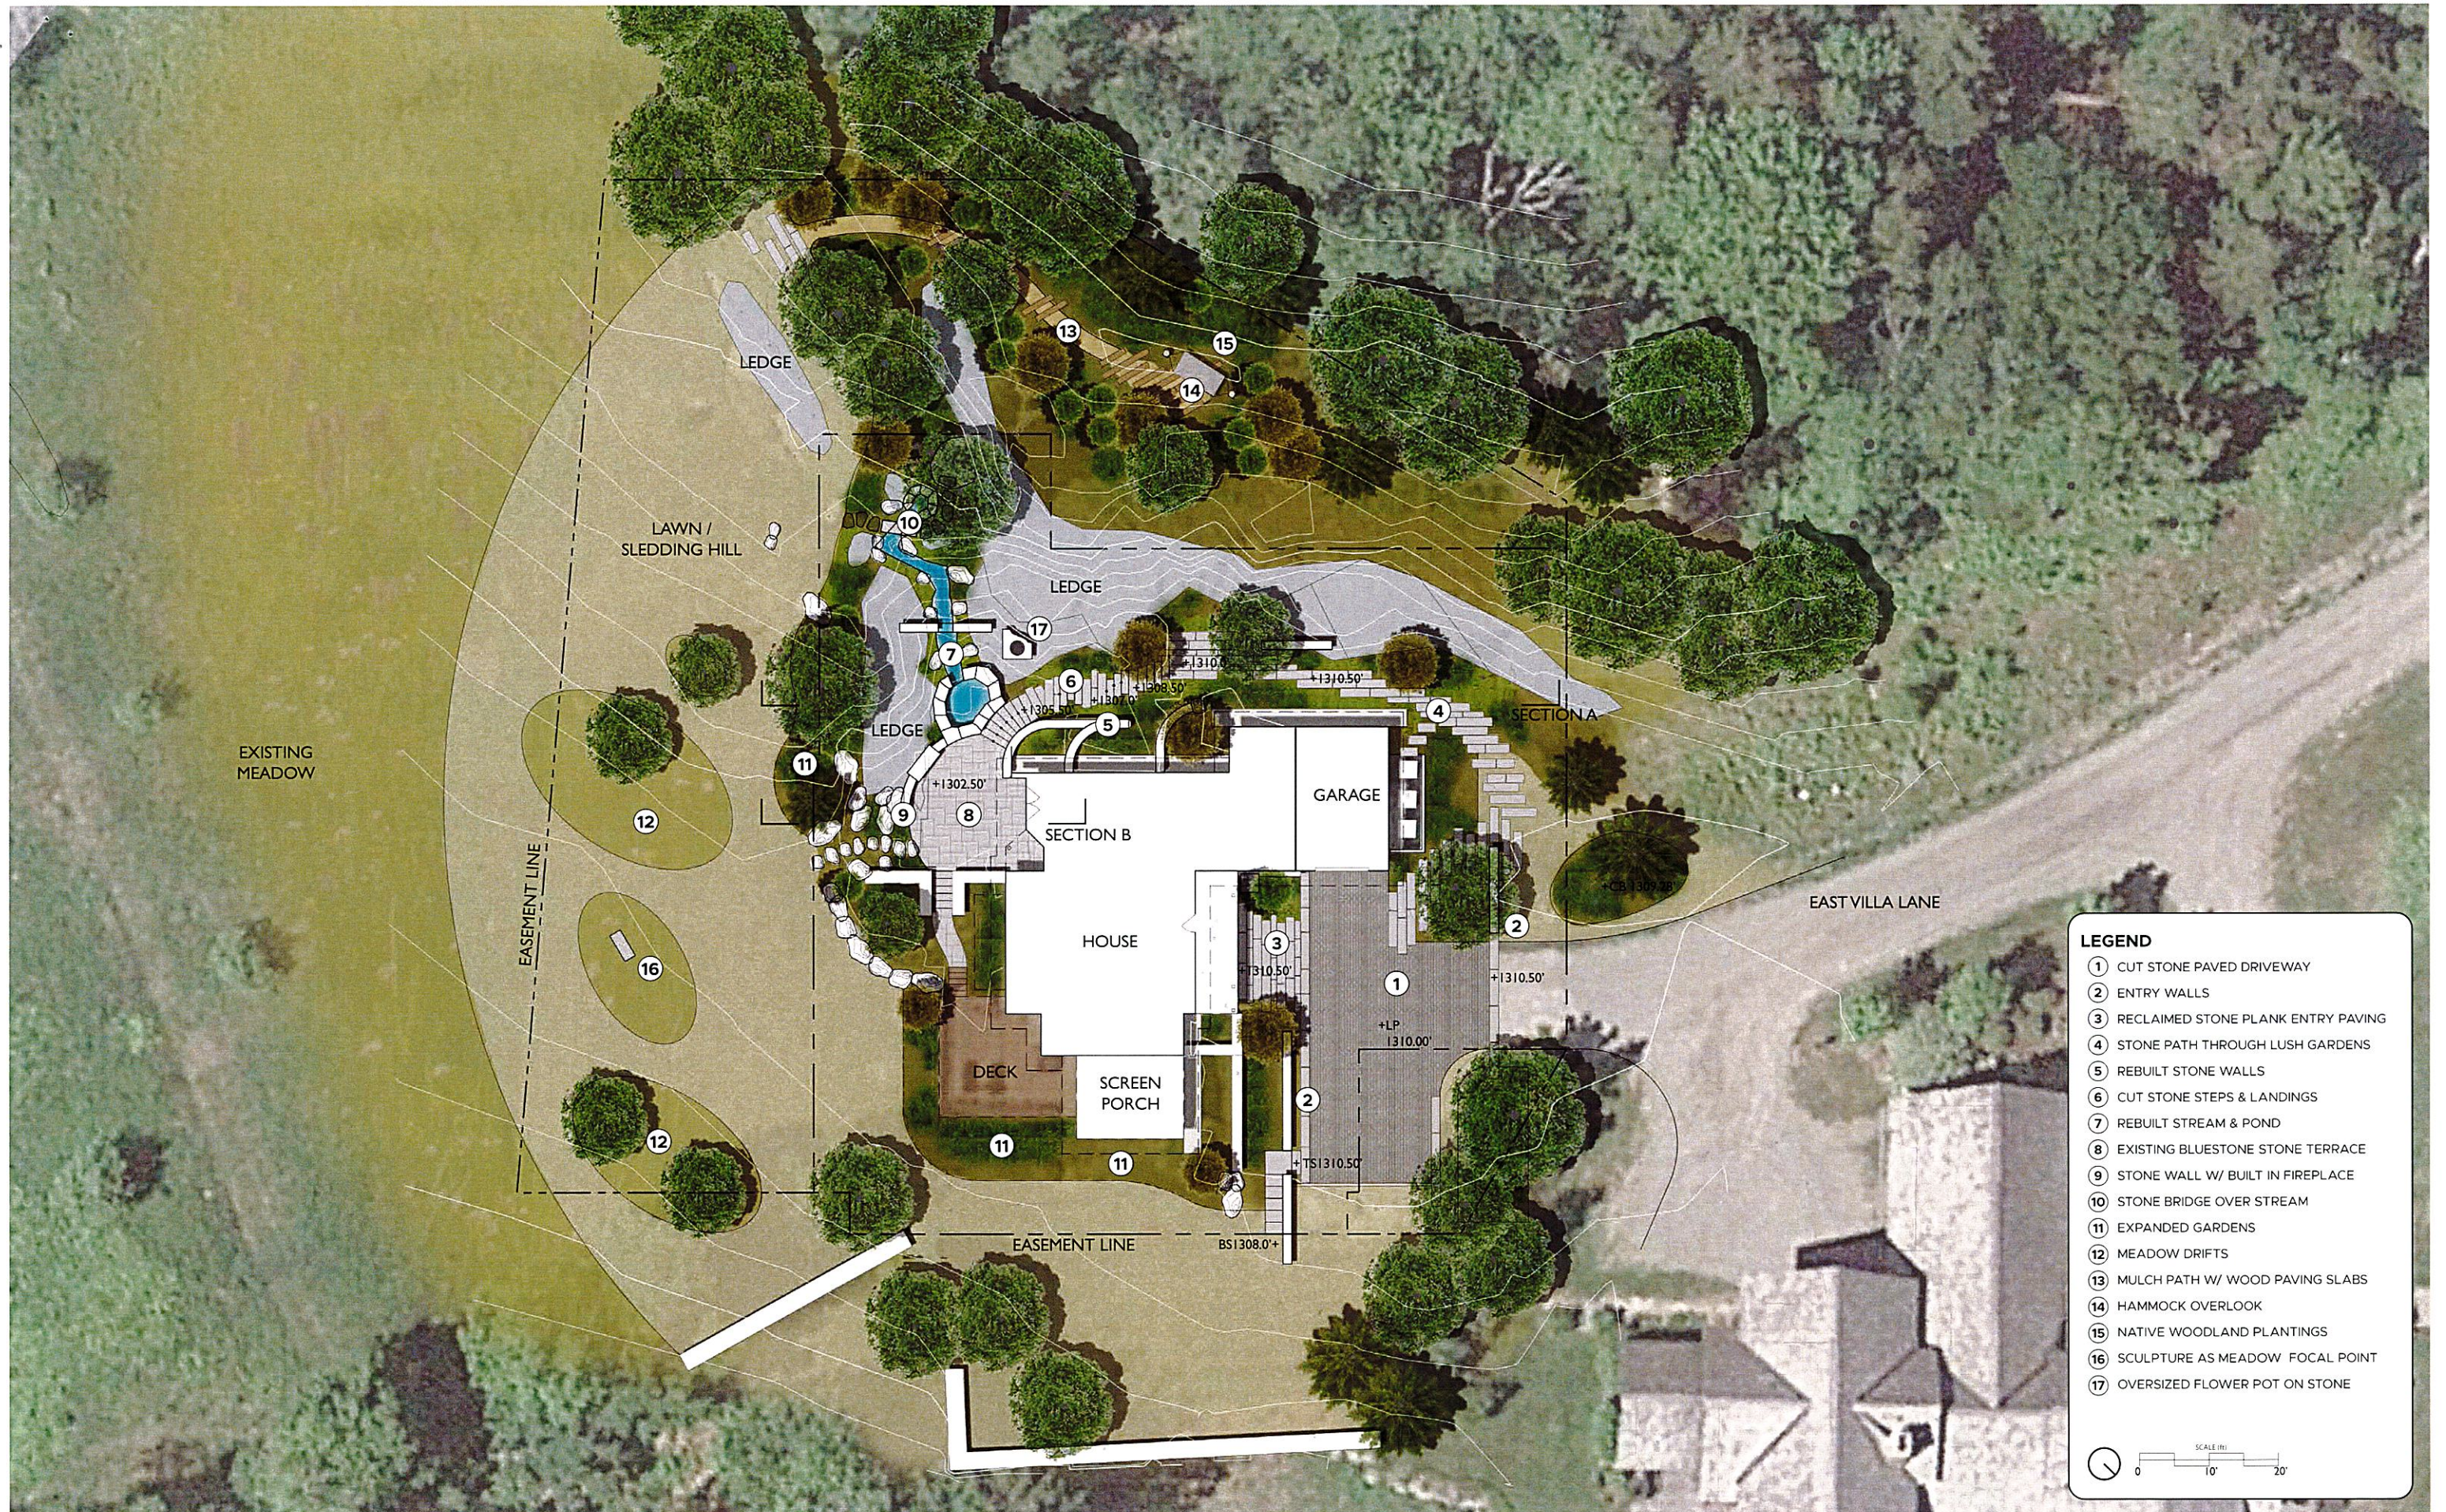

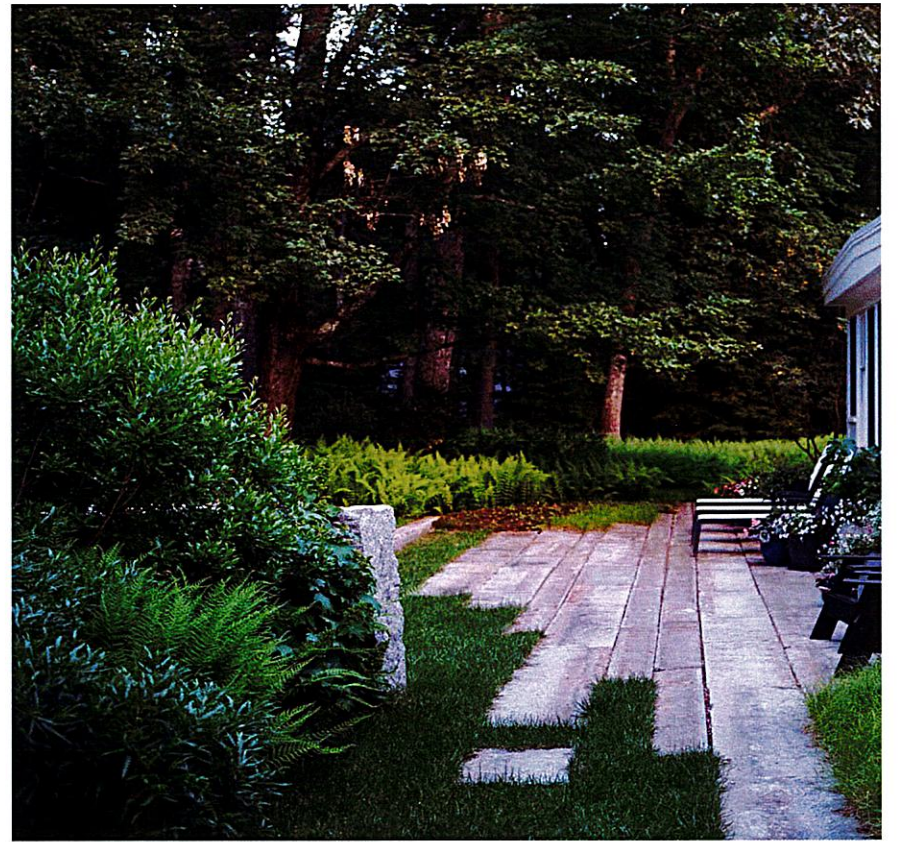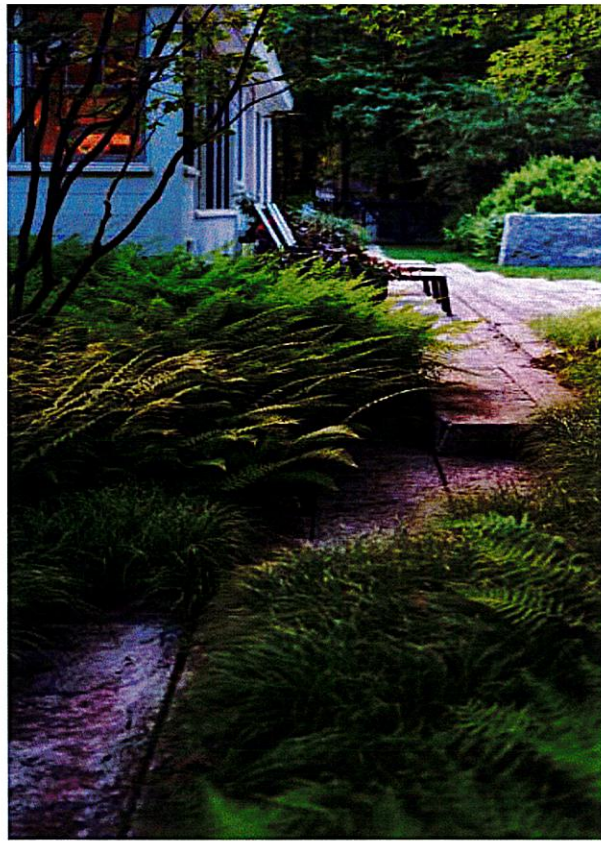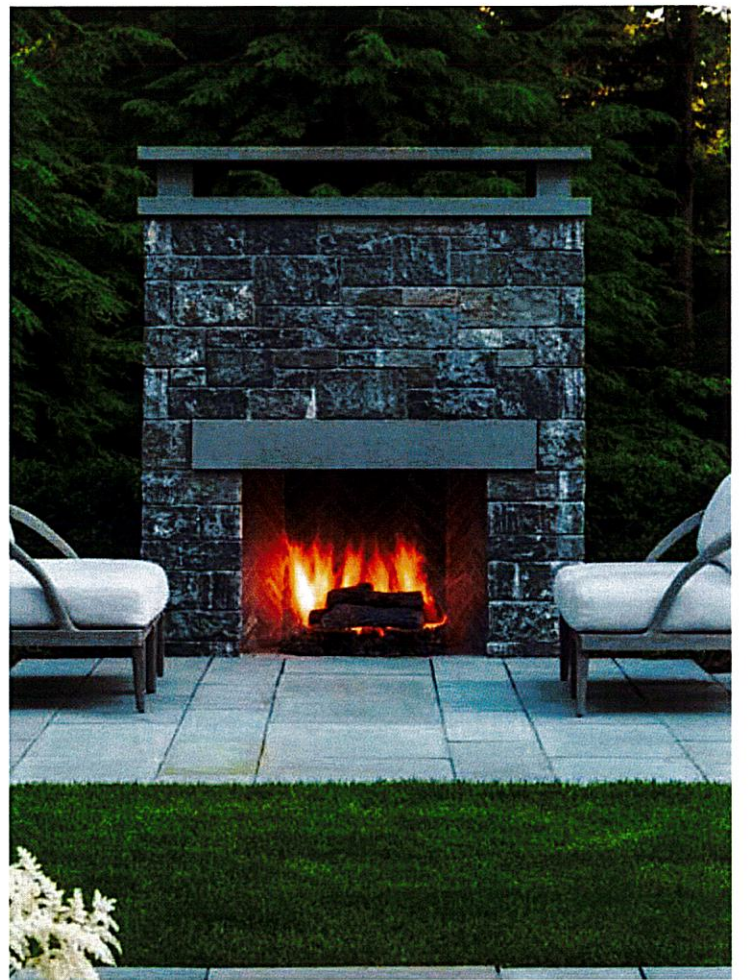

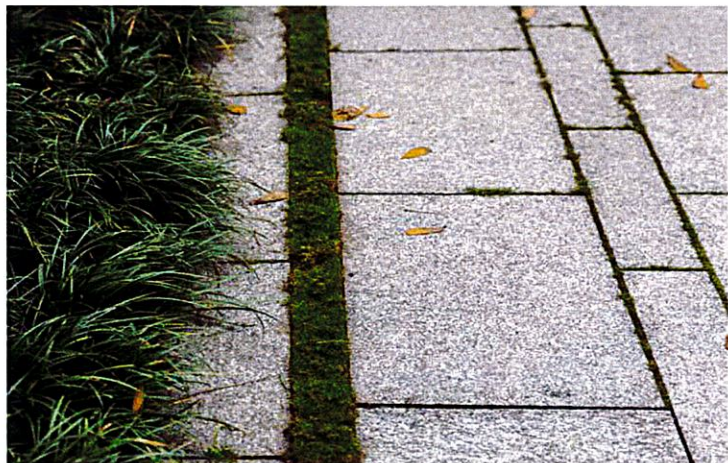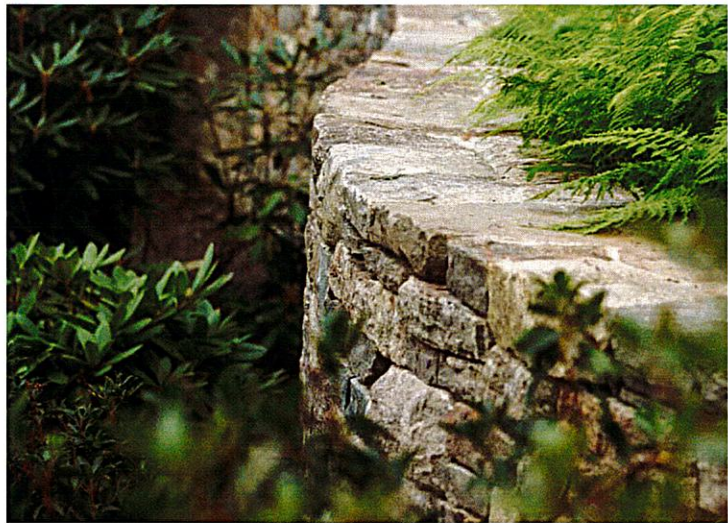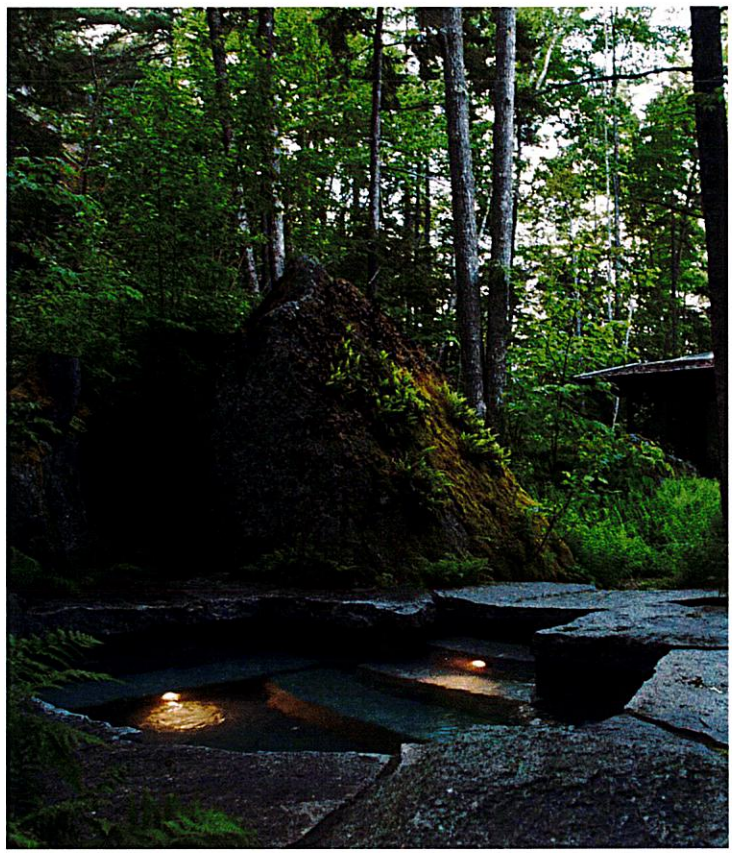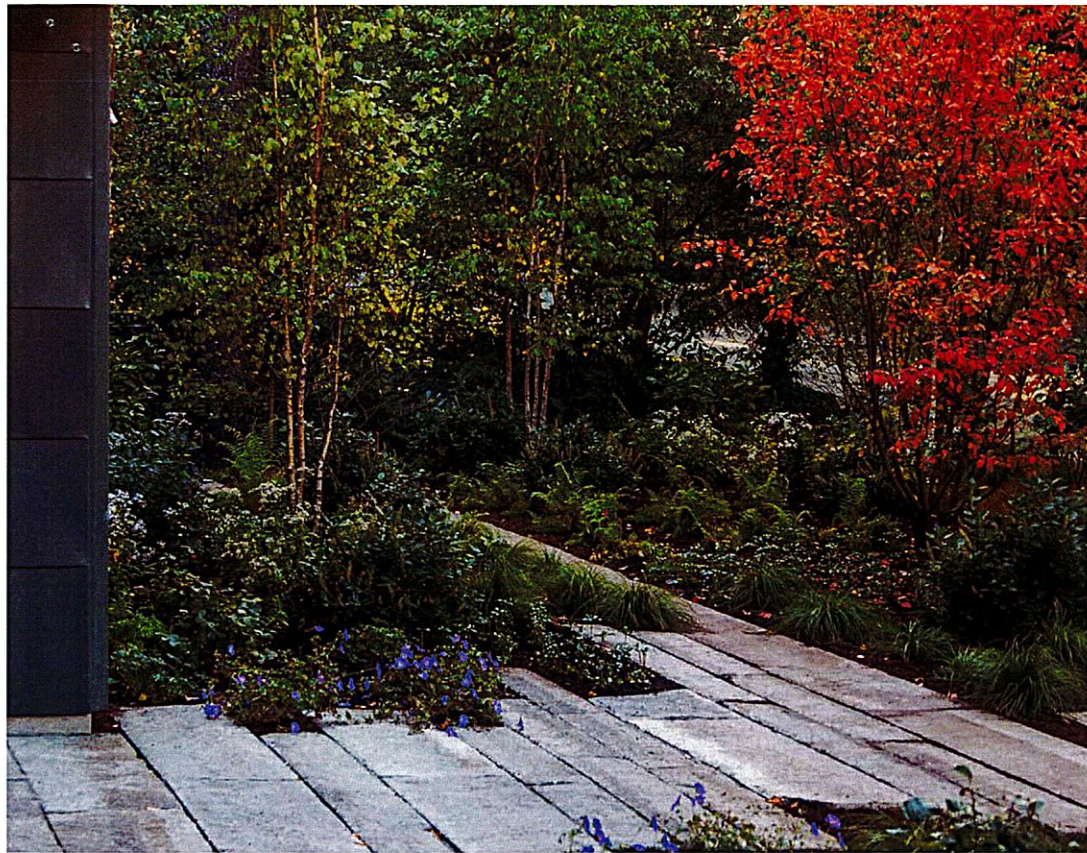


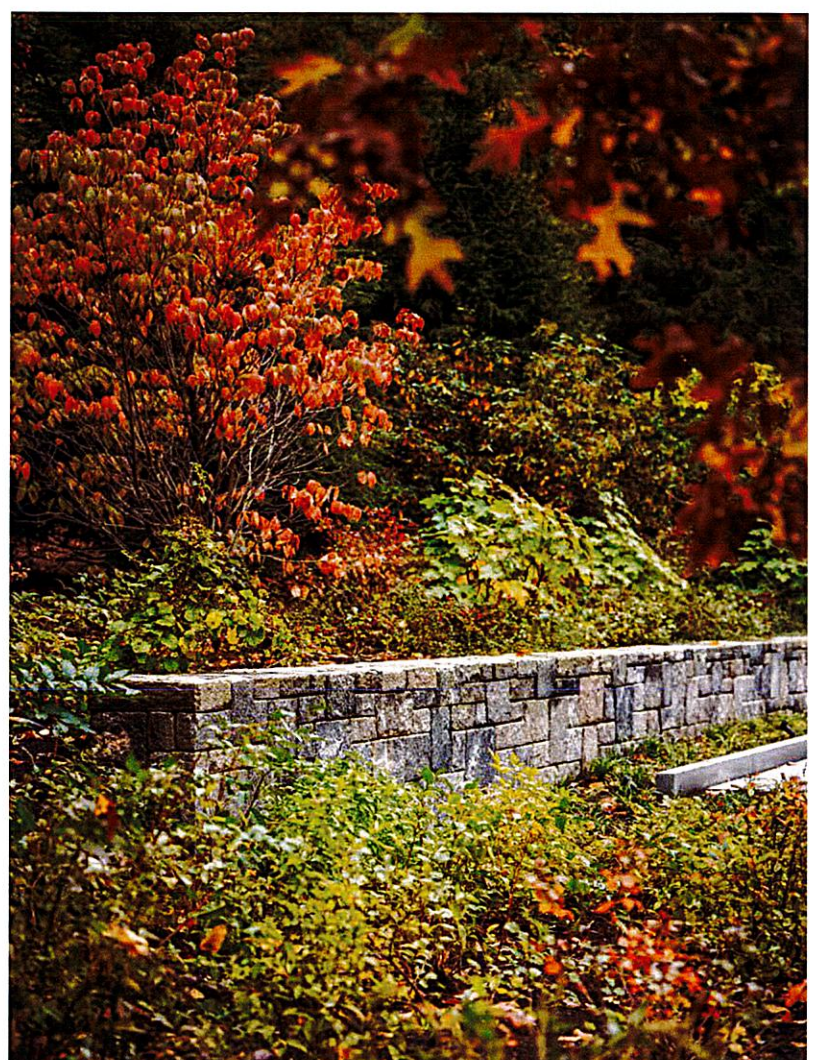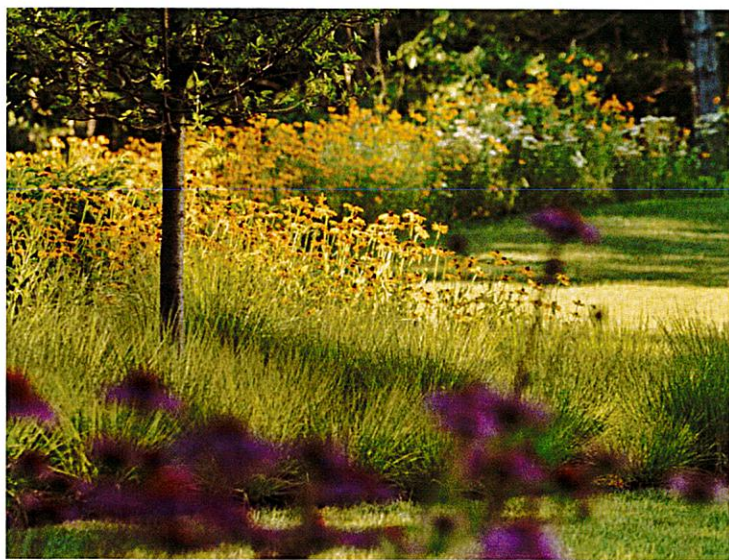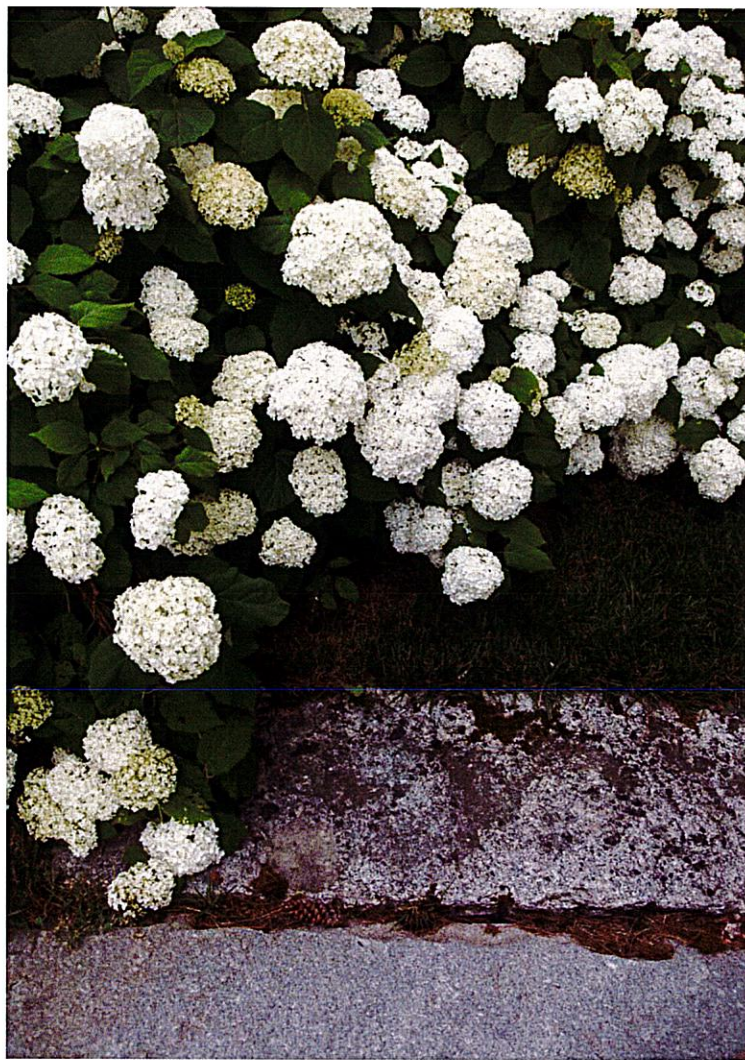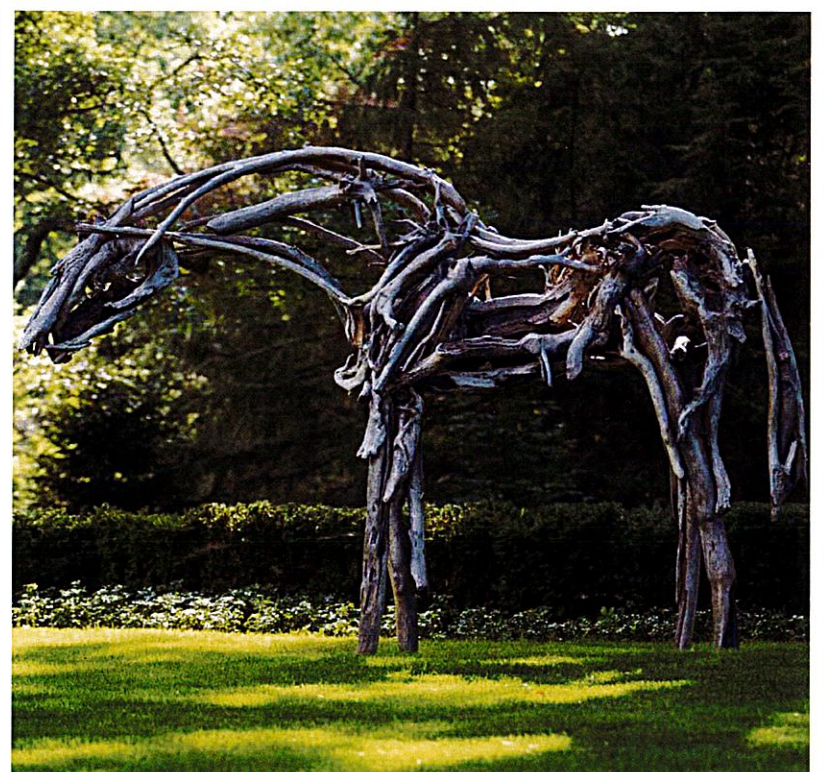

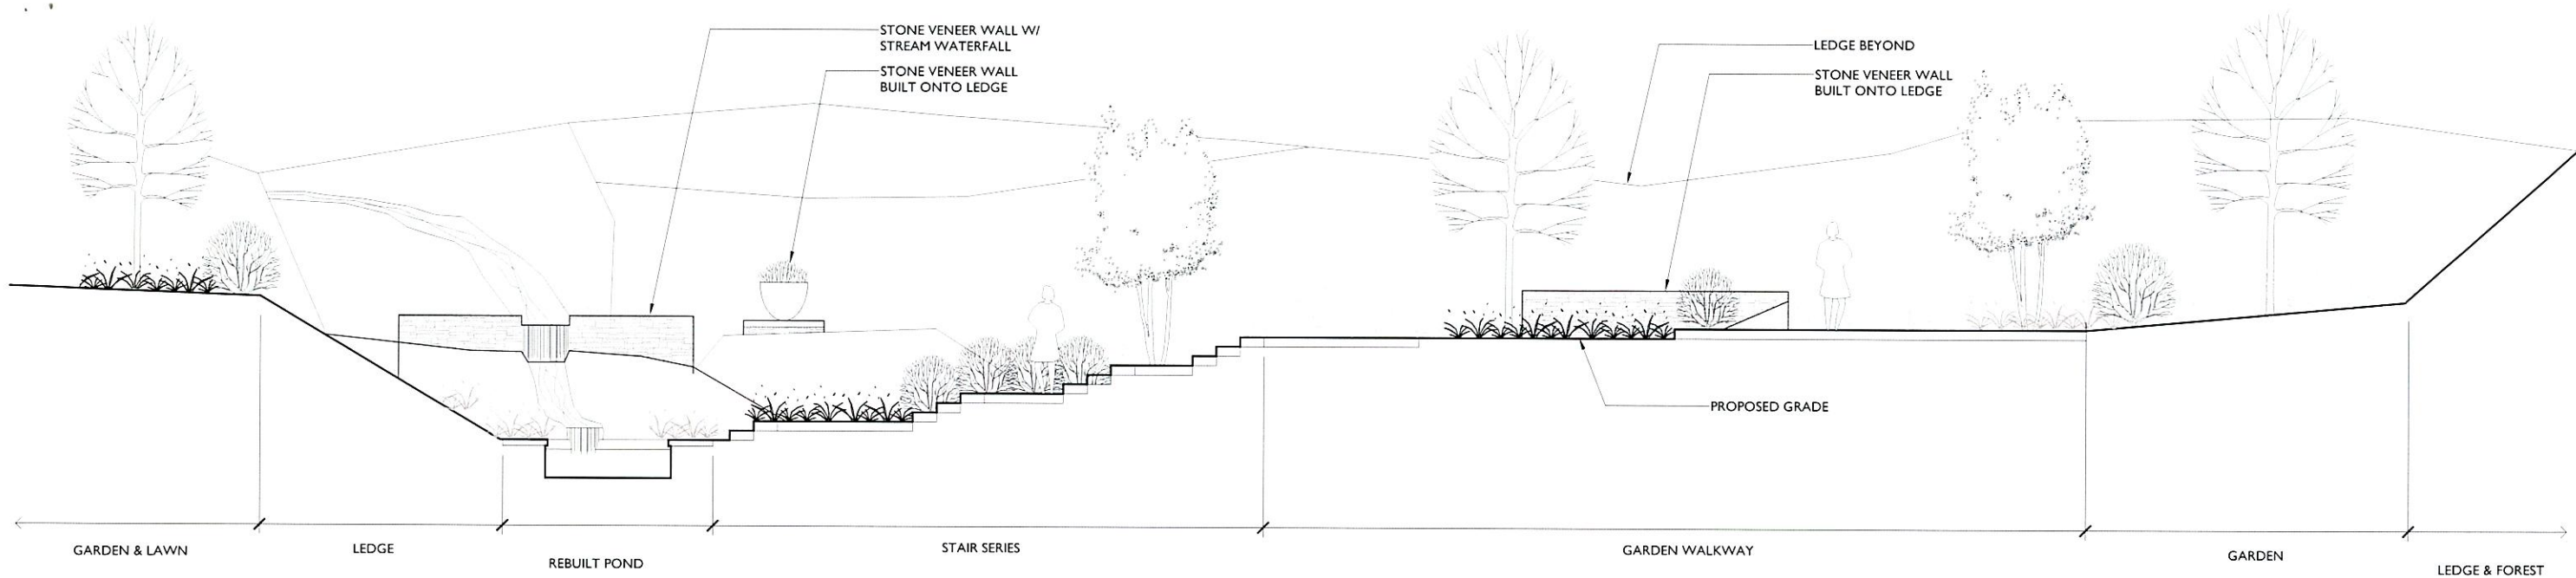

SECTION A-A'


SCALE 1/4" = 1'-0"

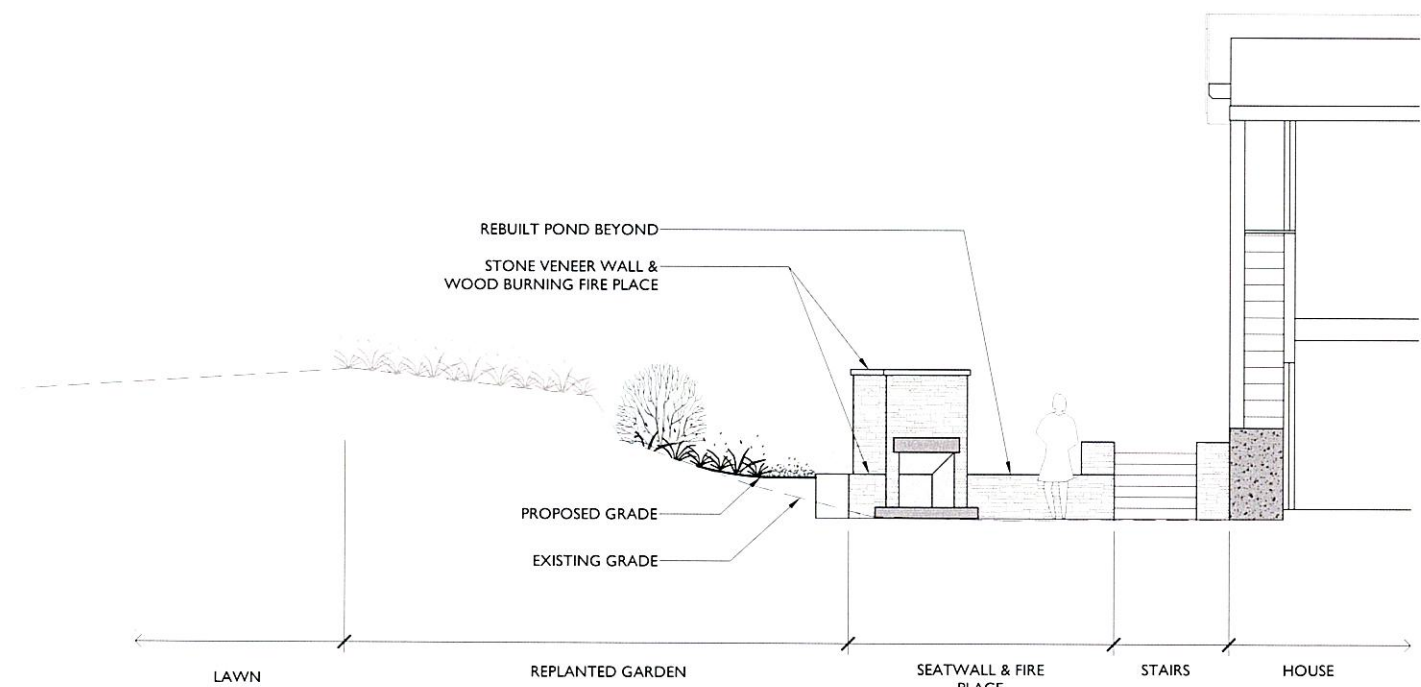

SECTION B-B'

SCALE 1/4" = 1'-0"

DETAIL VIEW

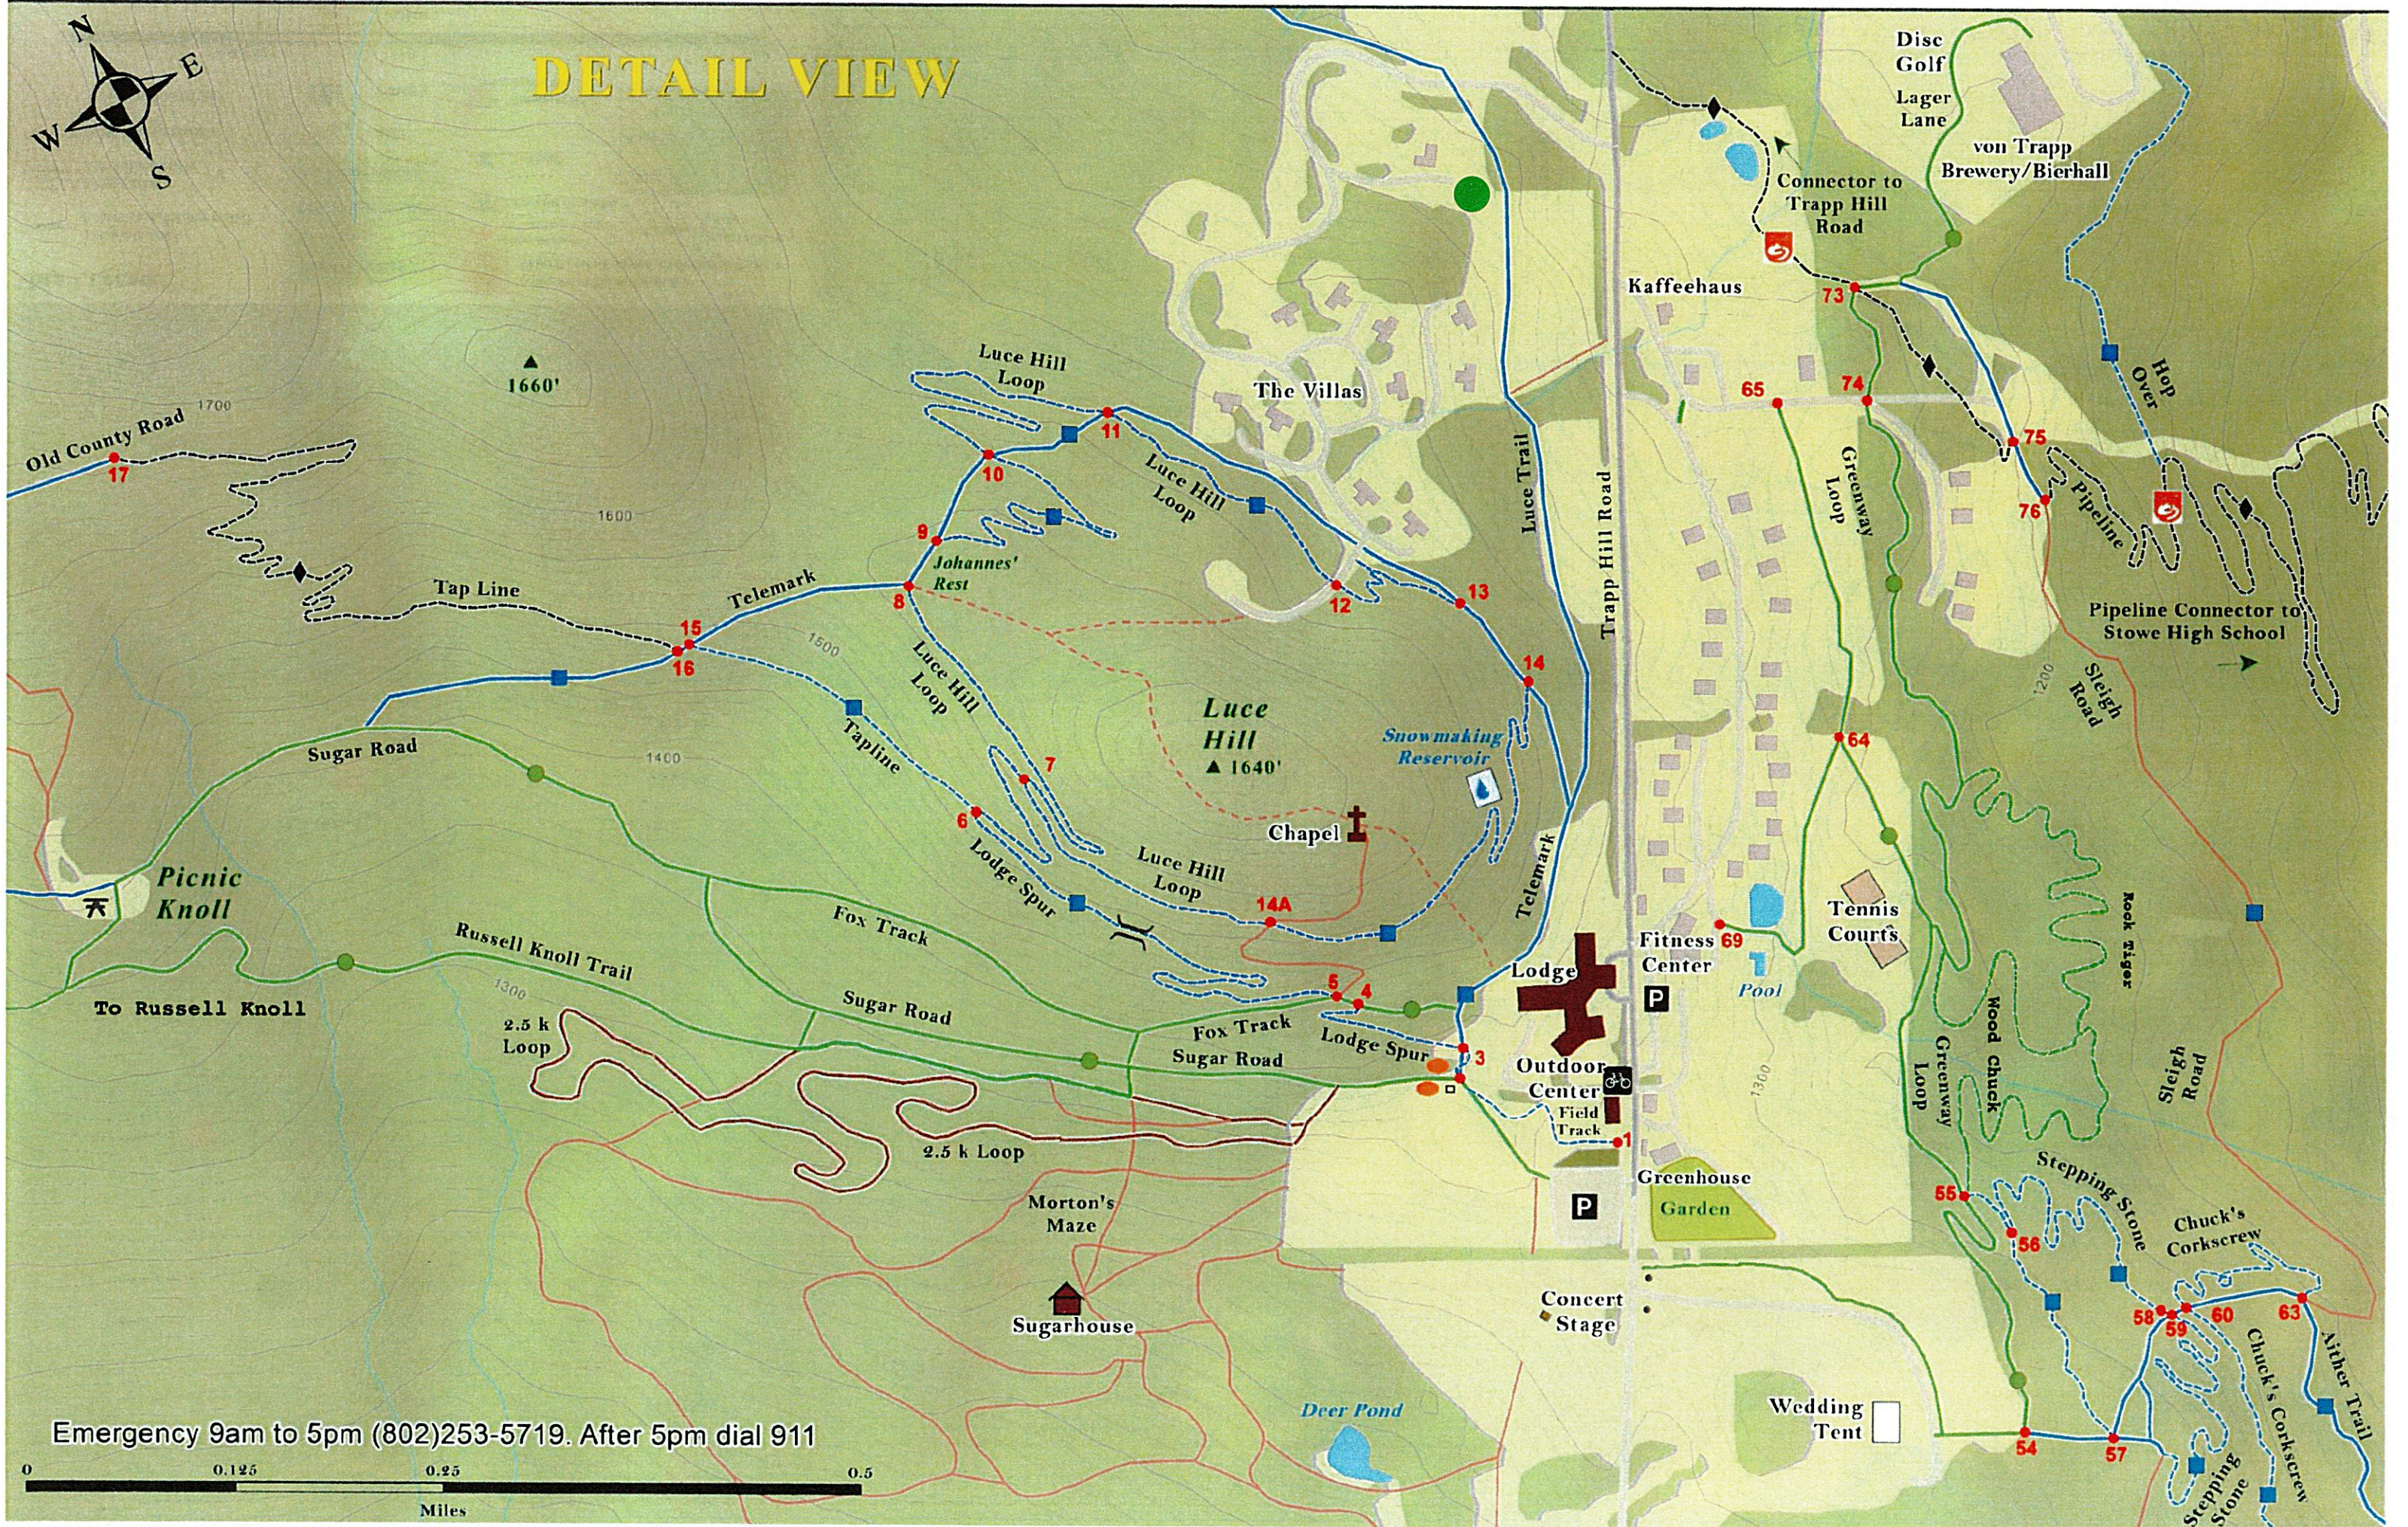

Emergency 9am to 5pm (802)253-5719. After 5pm dial 911

