


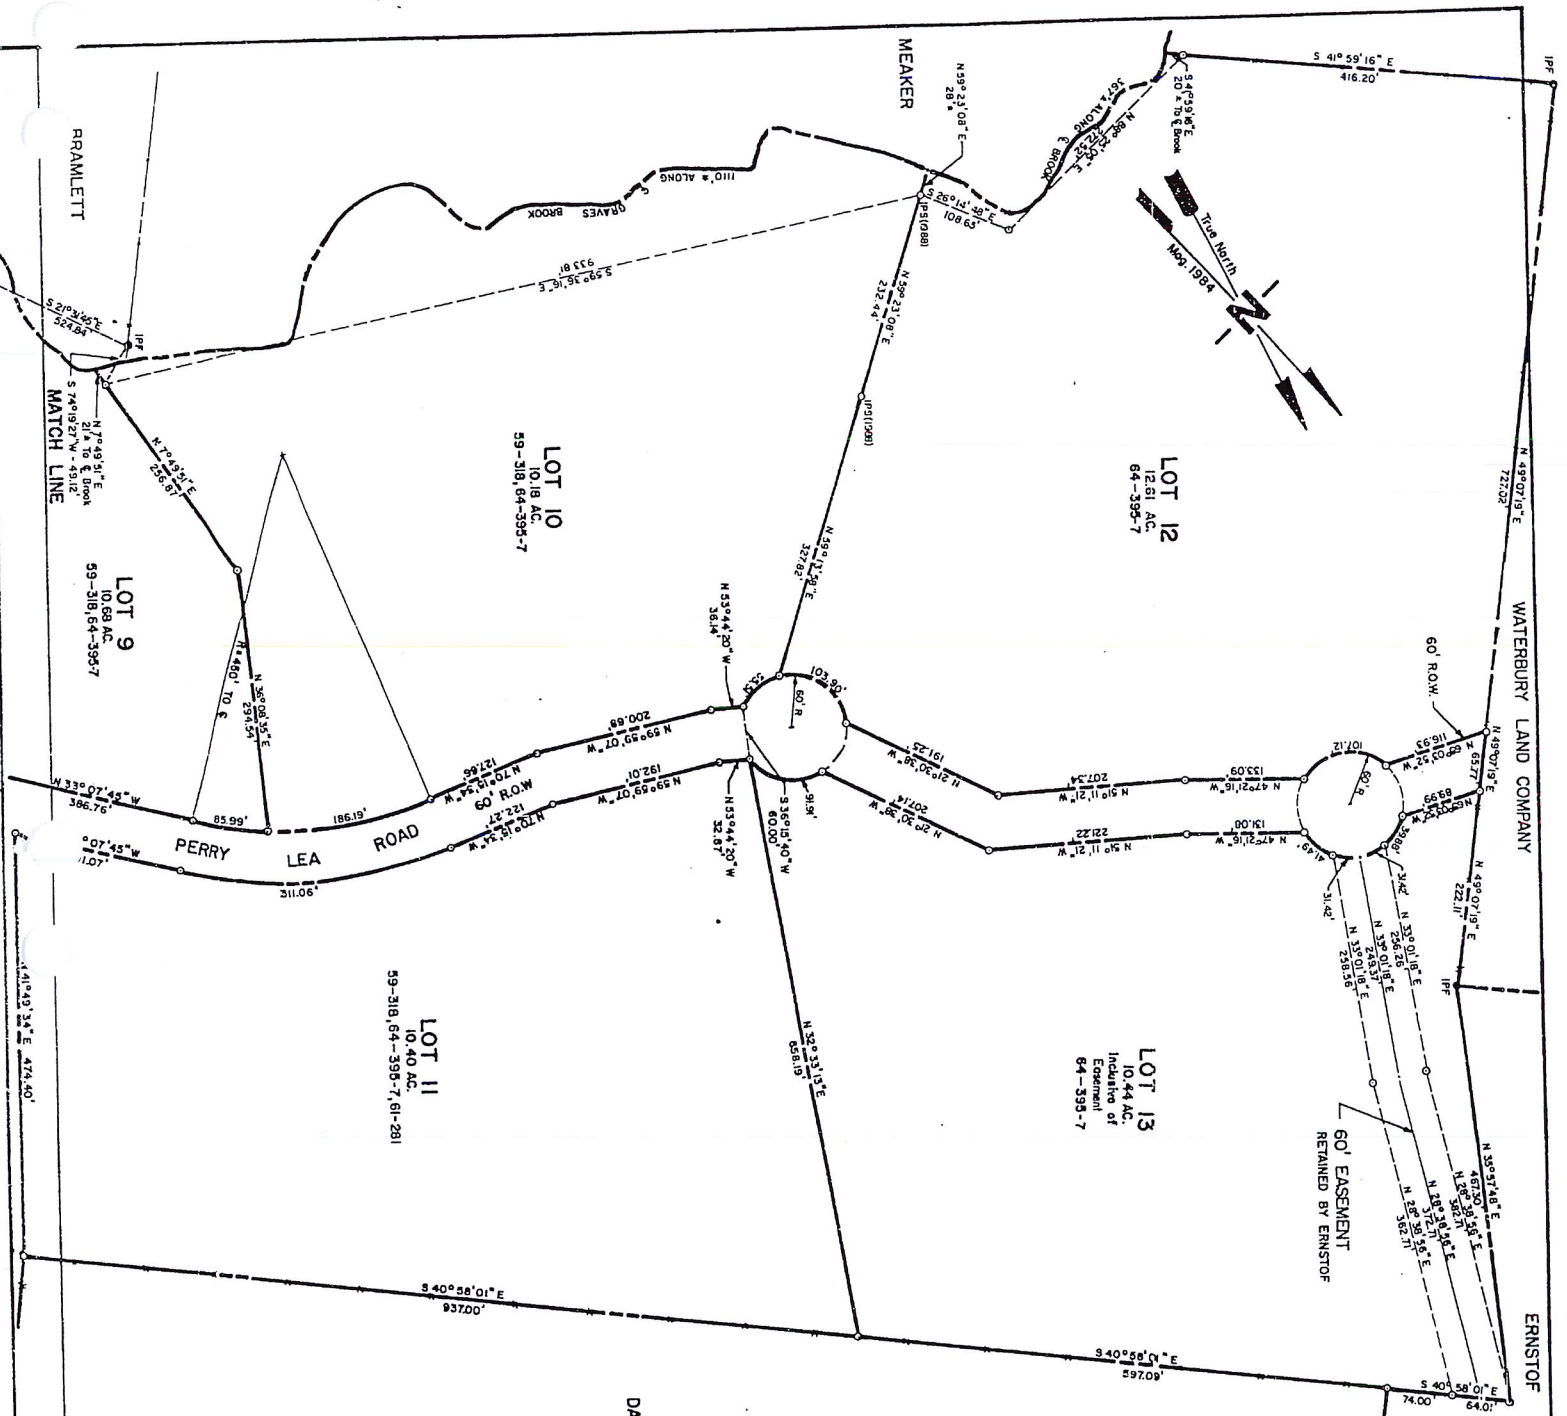


WATERBURY TOWN CLERK'S OFFICE
RECEIVED FOR RECORD
19 JAN 19 1988
AT 3 O'CLOCK 34 MINUTES P.M.
AND RECORDED IN BOOK 3 PAGE 657
RECORDS OF
ATTEST *Paula...*
TOWN CLERK

"PERRY LEA" SUBDIVISION
SCALE: 1"=100'-0"

SHEET 4
SHEET 3

0 8 10
0 1 20

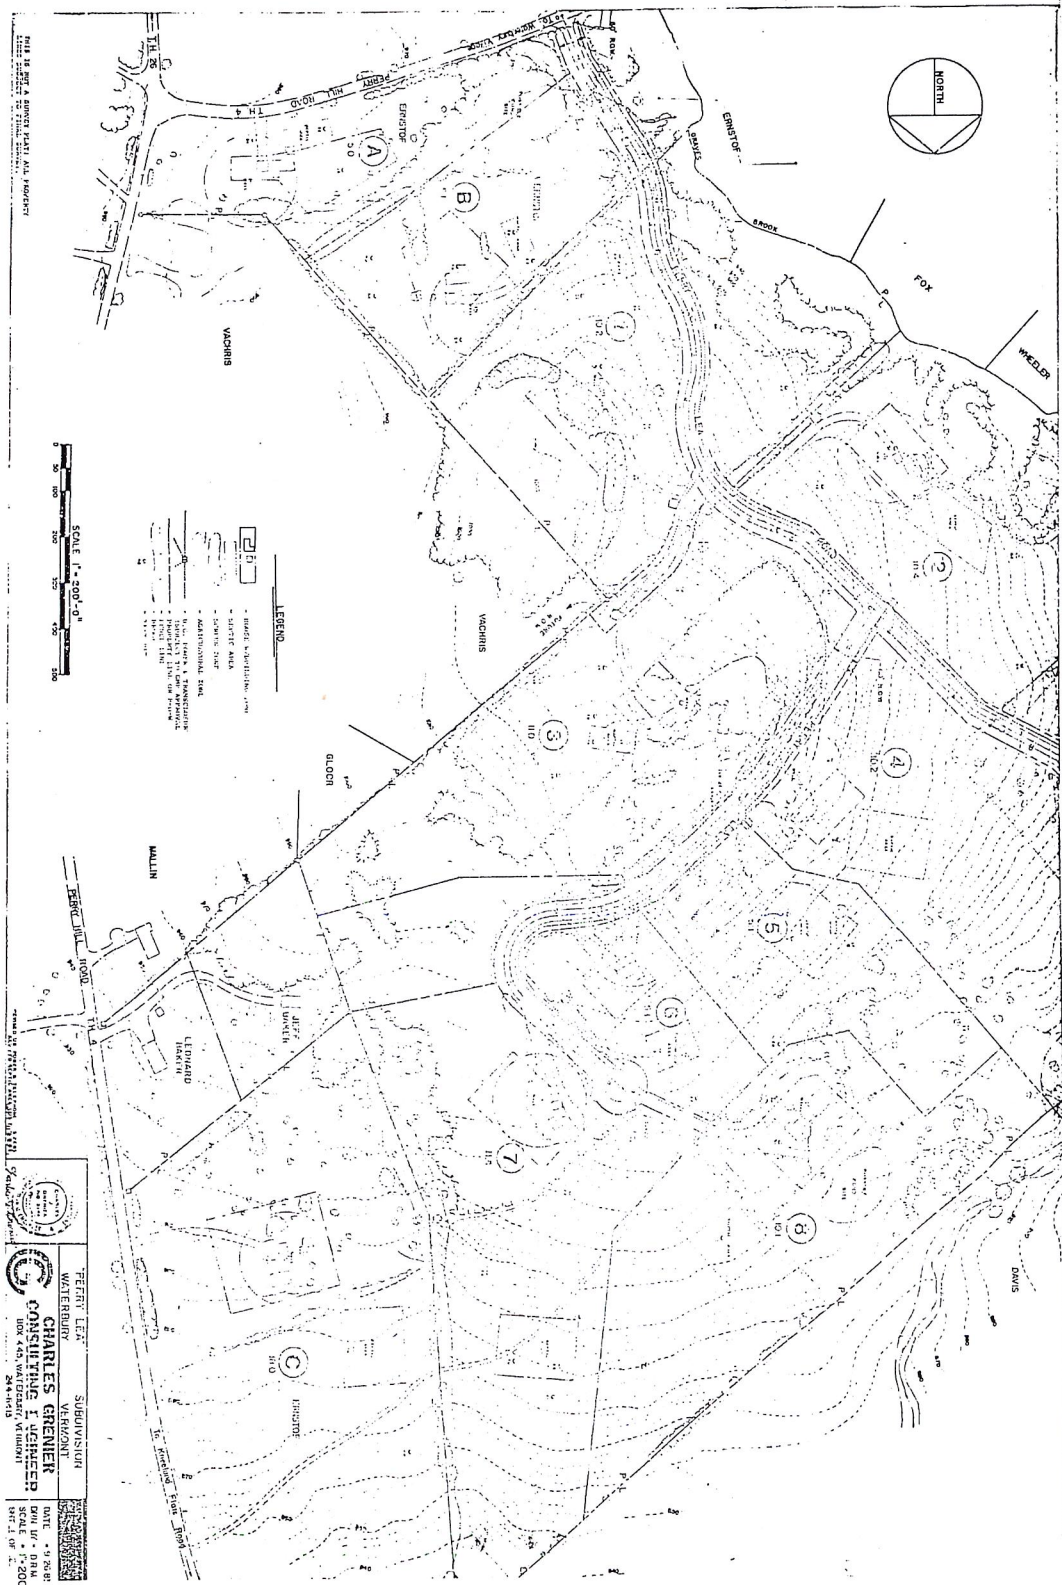

	
TECHNICAL	SUBDIVISION
WATERBURY	WATERBURY
CHARLES GRENIER	CHARLES GRENIER
CONSULTING ENGINEER	CONSULTING ENGINEER
BOX 443, WATERTOWN, N.Y.	BOX 443, WATERTOWN, N.Y.
DATE: 10-1-54	DATE: 10-1-54
SCALE: 1" = 500'	SCALE: 1" = 500'

WATERBURY TOWN CLERK'S OFFICE

RECEIVED FOR RECORD

26 June A.D. 1954


AT 3 O'CLOCK P.M.

AND RECORDED IN BOOK 5, PAGE 233

RECORDS OF

ATTEST *Edward J. ...*

TOWN CLERK

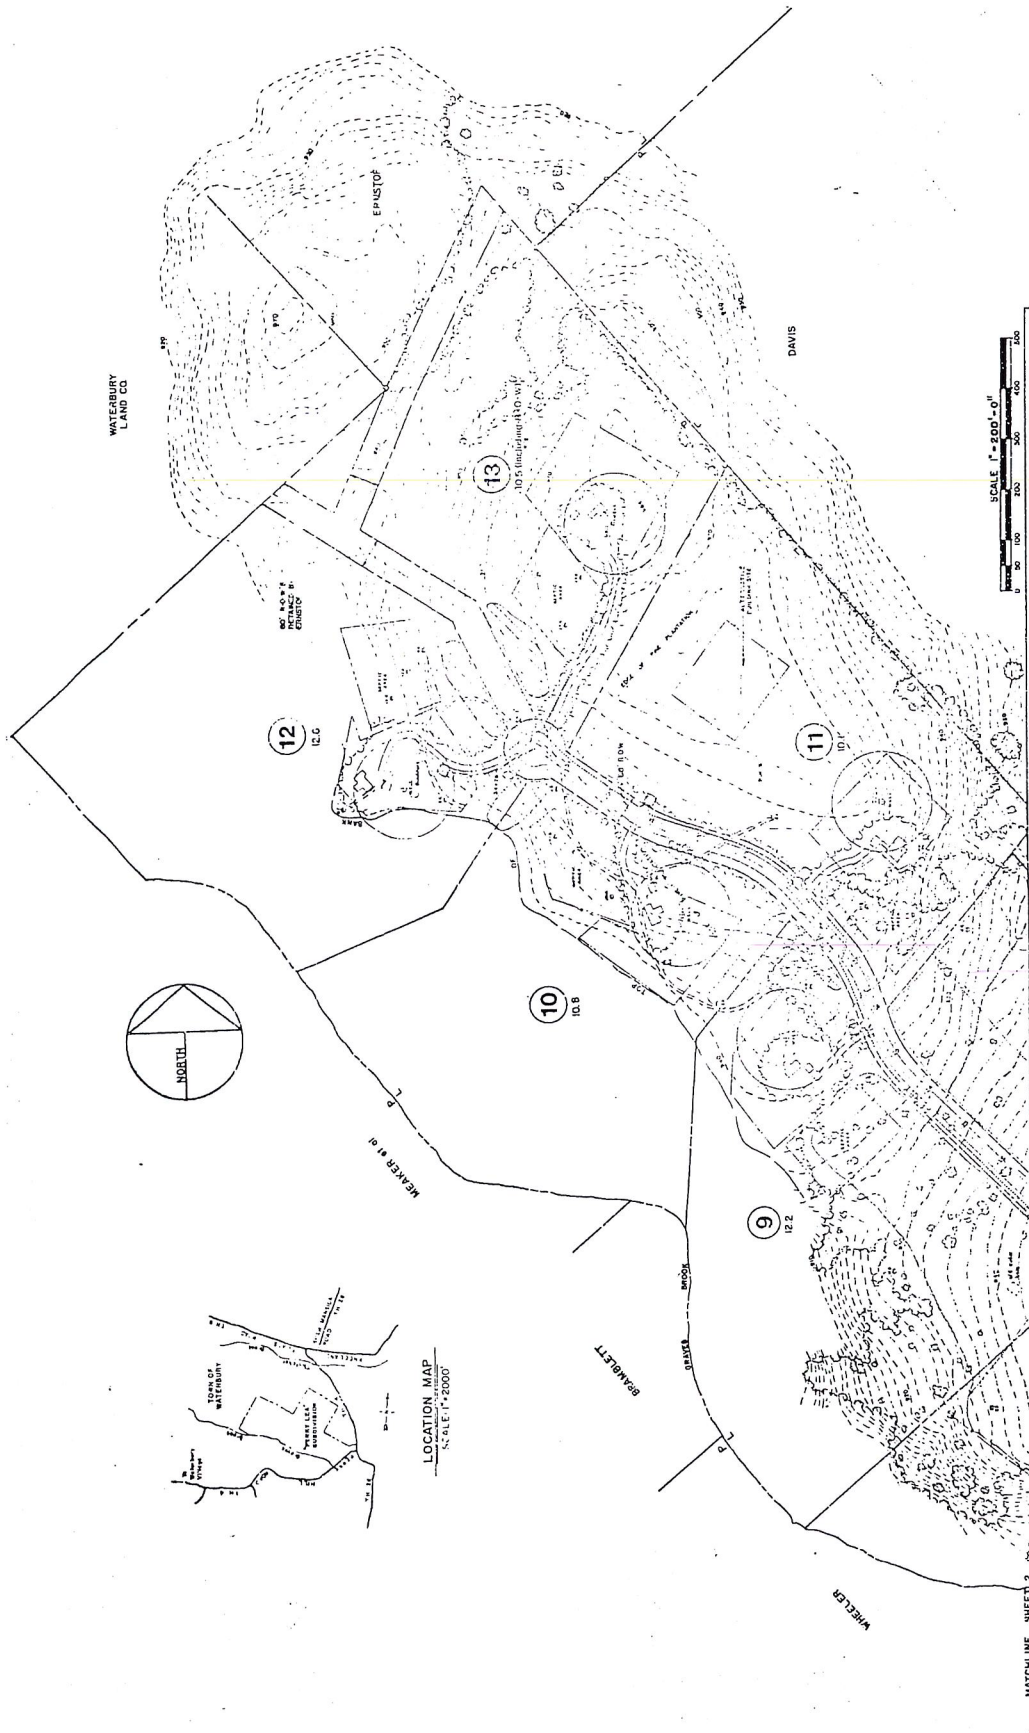

THIS IS NOT A SURVEY PLAT. ALL PROPERTY LINES SUBJECT TO FINAL SURVEY.

SCALE 1" = 200' - 0"

WATERBURY LAND CO.

WATERBURY VERMONT

DATE 10-26-83

DRAWN BY C.G.M.

SCALE 1" = 200'

SHEET 2 OF 2

CHARLES GRENIER CONSULTING ENGINEER

BOX 445, WATERBURY, VERMONT 05671

RECEIVED FOR RECORD

AT 3 O'CLOCK A.D. 19 84

AND RECORDS IN BOOK 2 PAGE 204

RECORDS OF

ATTEST

TOWN CLERK

WATERBURY TOWN CLERK'S OFFICE

RECEIVED FOR RECORD


AT 3 O'CLOCK A.D. 19 84

AND RECORDS IN BOOK 2 PAGE 204

RECORDS OF


ATTEST

TOWN CLERK

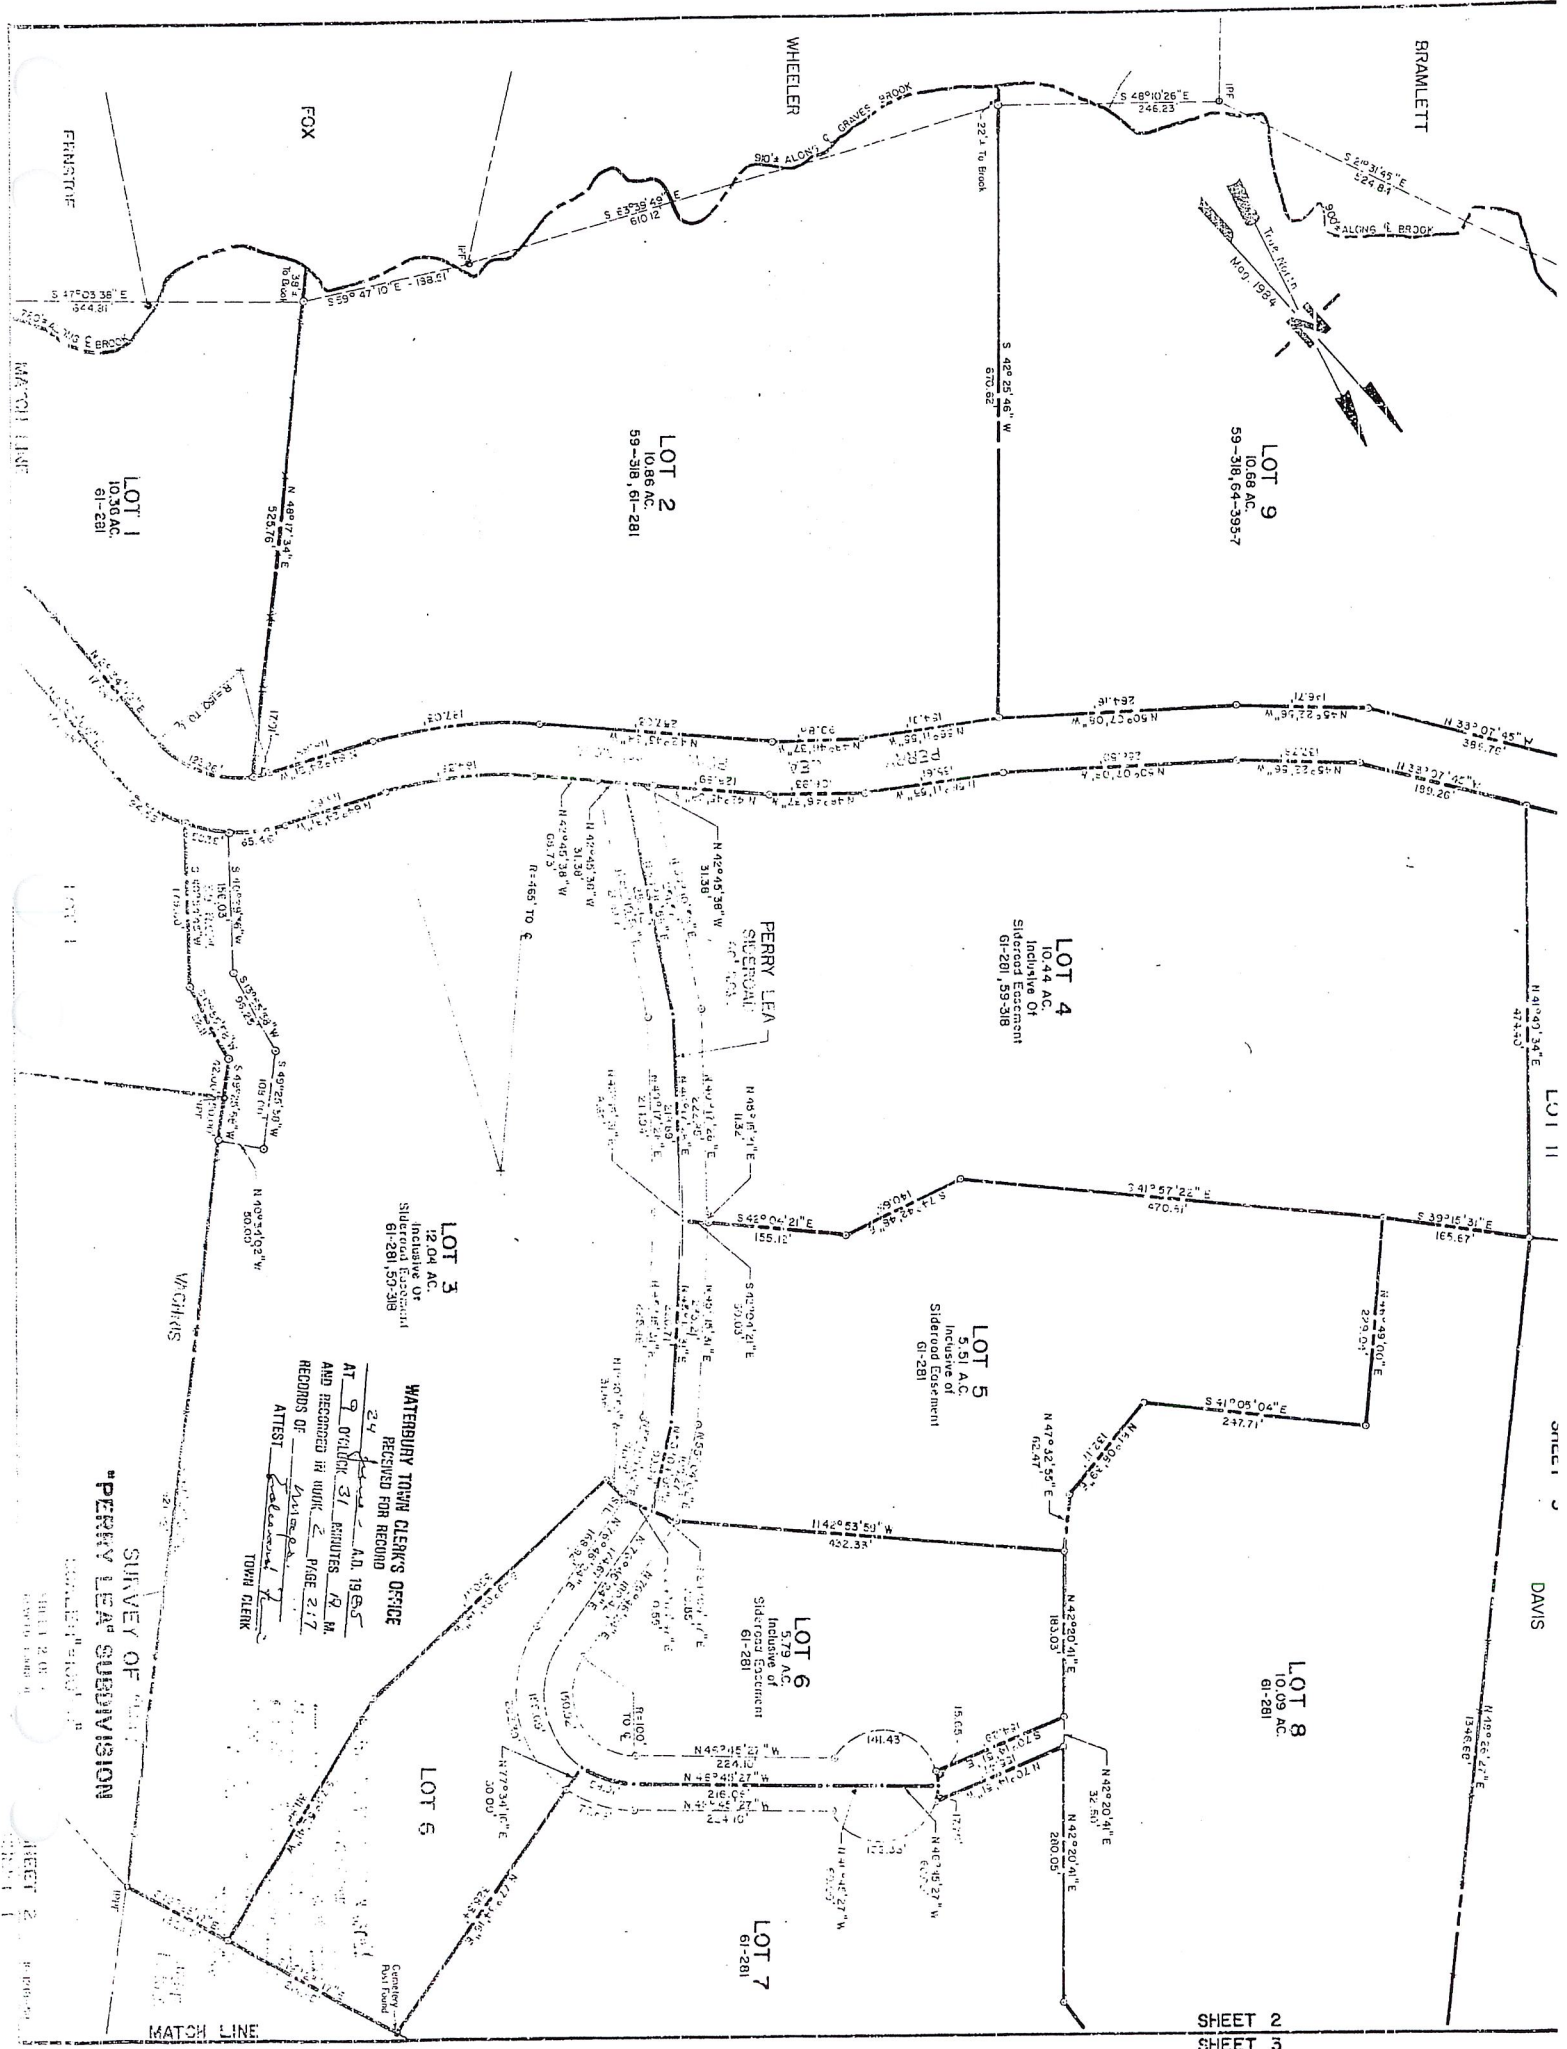

**SURVEY OF
"PERRY LEA" SUBDIVISION**

WATERBURY TOWN CLERK'S OFFICE
RECEIVED FOR RECORD
AT 9 O'CLOCK 31 APRILS 19 1965
AND RECORDED IN BOOK 2 PAGE 217
RECORDS OF
TOWN CLERK

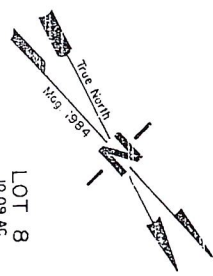

LOT 8
10.09 AC.

SHEET 2
SHEET 3

DAVIS

LOT 7
11.56 AC.
inclusive of
Sideroad Easement
61-281

LOT C
18.15 AC.
inclusive of
Highway Easement
61-281

PERRY LEA
SIDEROAD
CR. ROAD

LOT 3

LOT 6

MATCH LINE

JEFF
BAKER


LEONARD
BAKER

500' x TO C. TOWN HIGHWAY #6
(WHEELAND FLATS ROAD)

1288.68
N 120° 01' 21" W
1288.68
1213' ± ALONG E. C. TOWN HIGHWAY #4 (PERRY HILL ROAD)


WATERBURY TOWN CLERK'S OFFICE
RECEIVED FOR RECORD
AT 9 o'clock, 31. JANUARY 1985
AND RETURNED IN BOOK 2, PAGE 2/8
RECORDS OF
ATTEST Robert L. ...
TOWN CLERK

SURVEY OF
"PERRY LEA" SUBDIVISION
SCALE 1" = 100'-0"

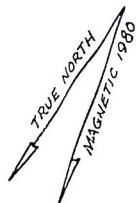

- IRS = IRON ROD SET (1/2" RE-BAR)
- IRF = IRON ROD FOUND (5/8" RE-BAR)
- CBF = CONCRETE BOUND FOUND
- = SUBJECT PROPERTY LINE
- - - = SURVEY OR TIE LINE
- x - x - = WIRE FENCE
- - - = RIGHT OF WAY LINE
- W - = WATER PIPE LINE
- S - = SEWER LINE
- MH = MANHOLE

96-222 = BOOK 22, PAGE 222
WATERBURY LAND RECORDS

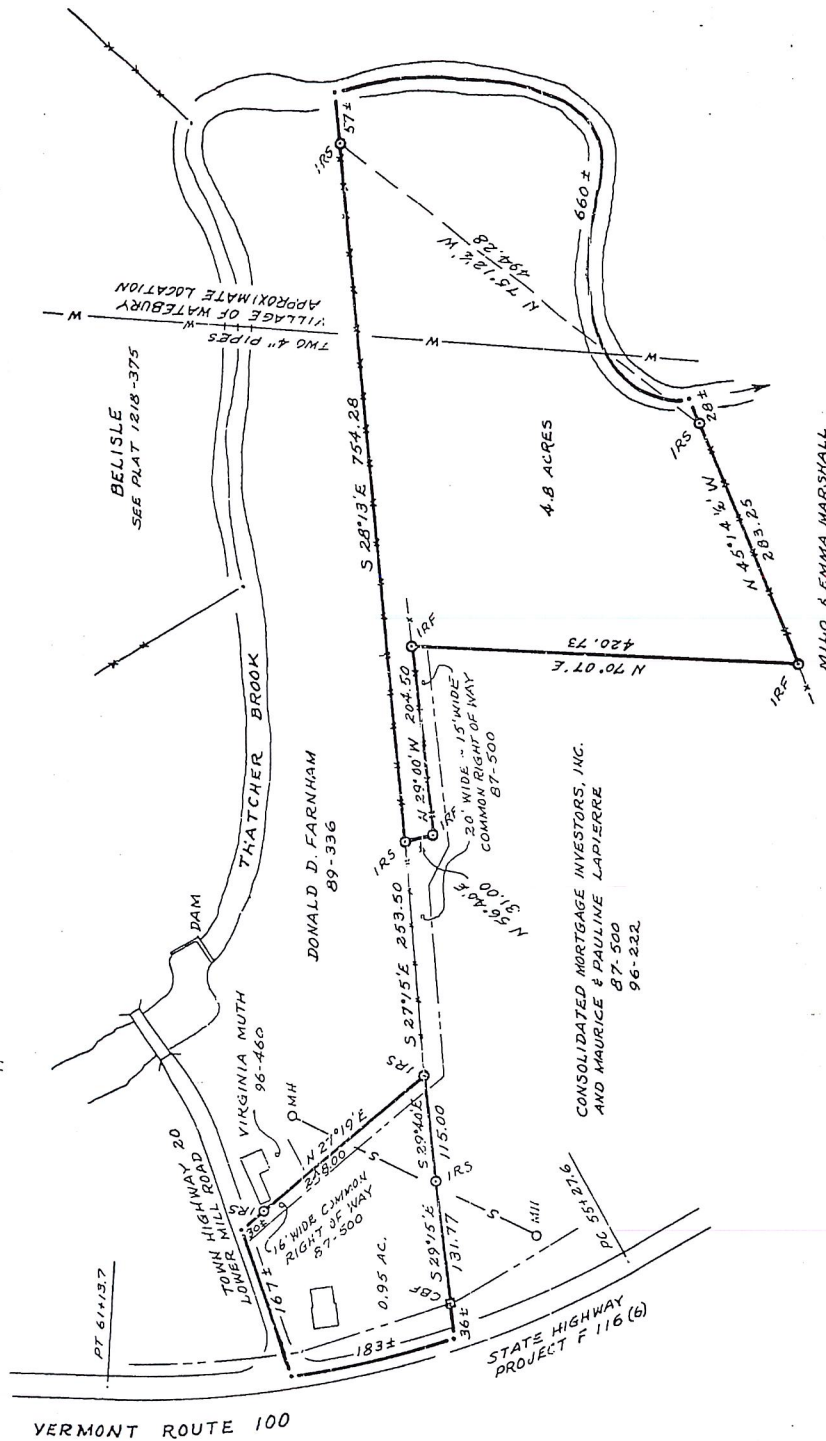

WATERBURY TOWN CLERK'S OFFICE
RECEIVED FOR RECORDS

July 15, 1985
AT 83 COURT ST. WATERBURY, VT.
RECORDED IN MAP BOOK 2, PAGE 220
MADE BY
William B. Lowe

LAND OF DAVID AND SANDRA BELISLE WATERBURY, VERMONT - JANUARY, 1985

BY KELLER AND LOWE INC. - WATERBURY, VERMONT



SCALE - 1 INCH = 100 FEET

V 1218-180



William B. Lowe

THEODOLITE AND EDM SURVEY BY WILLIAM B. LOWE ASSISTED BY ARVIN GULVER AND GARY URIE CONCERNING THE LAND RECORDS AS CONFIRMED OR MODIFIED BY FIELD EVIDENCE. REFERENCED WAS HAD TO A SURVEY PLAT OF PROPERTY OF CONSOLIDATED MORTGAGE INVESTORS, INC. BY G.E. BEDARD, FEB. 6, 1980 RECORDED IN MAP BOOK 2 ON PAGE 105, WATERBURY LAND RECORDS. BEARINGS ARE REFERRED TO A LINE WHOSE BEARING IS MAGNETIC AS OF 1980. DISTANCES ARE ACCURATE PLUS OR MINUS 0.05 FOOT AND GIVEN TO HUNDREDTHS FOR MATHEMATICAL PURPOSES. HIGHWAY NUMBERS ARE FROM VT. AGENCY OF TRANSPORTATION MAP OF WATERBURY DATED 1980, REVISED 1983. RECORD SEARCH BY WILLIAM B. LOWE 5, 16 & 20 NOVEMBER 1984.

TITLE SOURCE - WATERBURY LAND RECORDS
DAVID L. BELISLE AND SANDRA BELISLE
FROM RAYMOND R. BELISLE
26 APRIL 1980, BOOK 88, PAGE 51.
THIS SURVEY REPRESENTS ALL OF PARCEL 1 (RESIDENCE)
AND PART OF PARCEL 2.
SEWER LINE EASEMENT TO VILLAGE OF WATERBURY
7 MAY 1981, BOOK 90, PAGE 358.

WATERBURY LAND CC

ERNSTOF

LOT 12

LOT 10

LOT 9

LOT 11


LOT 13

LOT 12

LOT 10

LOT 9

LOT 11

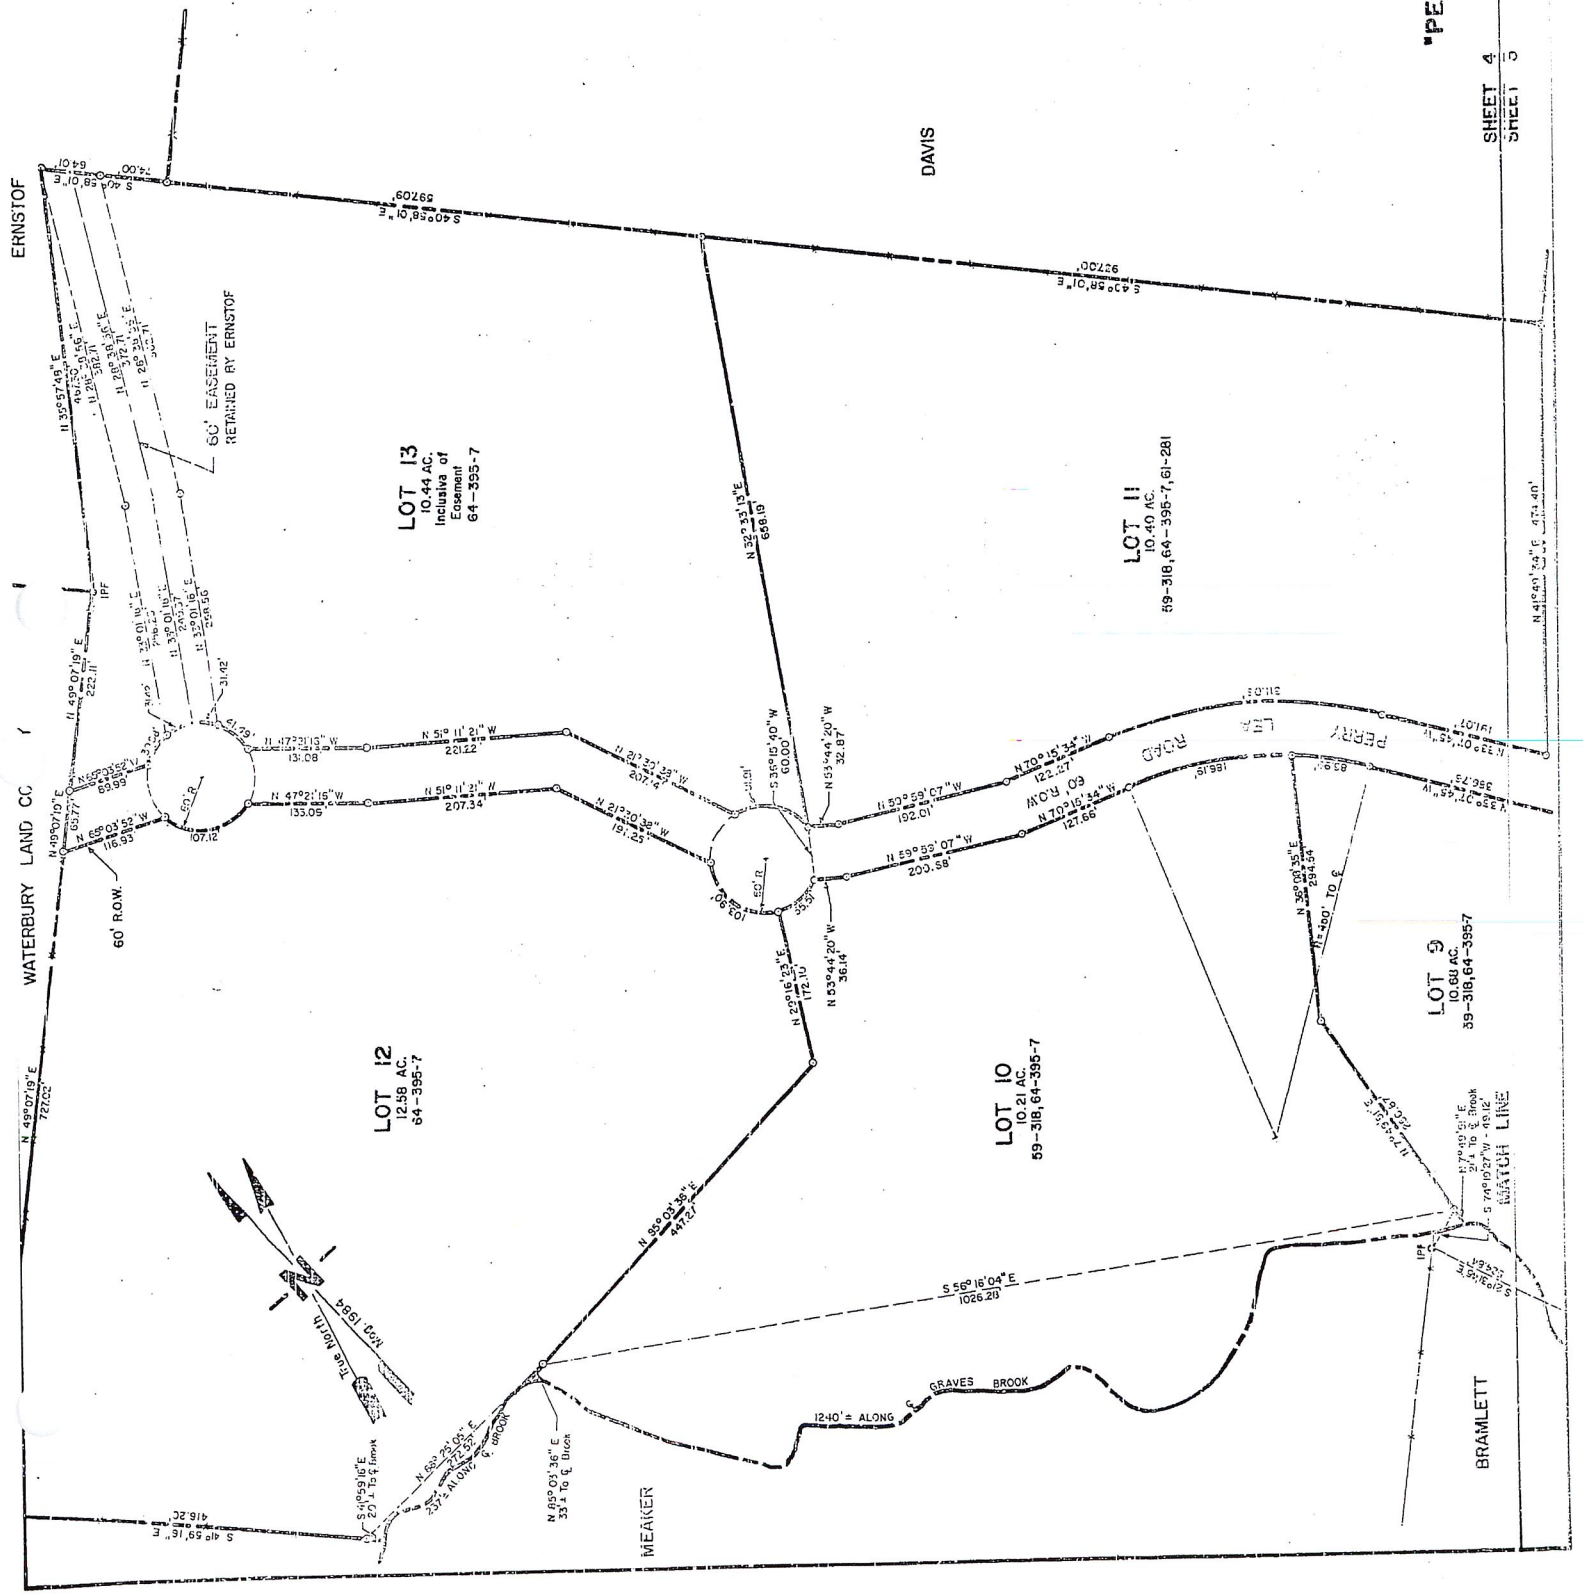


WATERBURY TOWN CLERK'S OFFICE
RECEIVED PER RECORD
24 JUN 1964 A.M. TO 05
AT 9 00 AM 31 JUN 1964
AND RETURNED TO ME 2 JUN 1964
DEEDS OF
ATTEST
CLERK

SURVEY OF
"PERRY LEA" SUBDIVISION
SCALE 1"=100'-0"
SHEET 4 OF 4

SHEET 4
SHEET 5

REVISED 1 JUNE 65

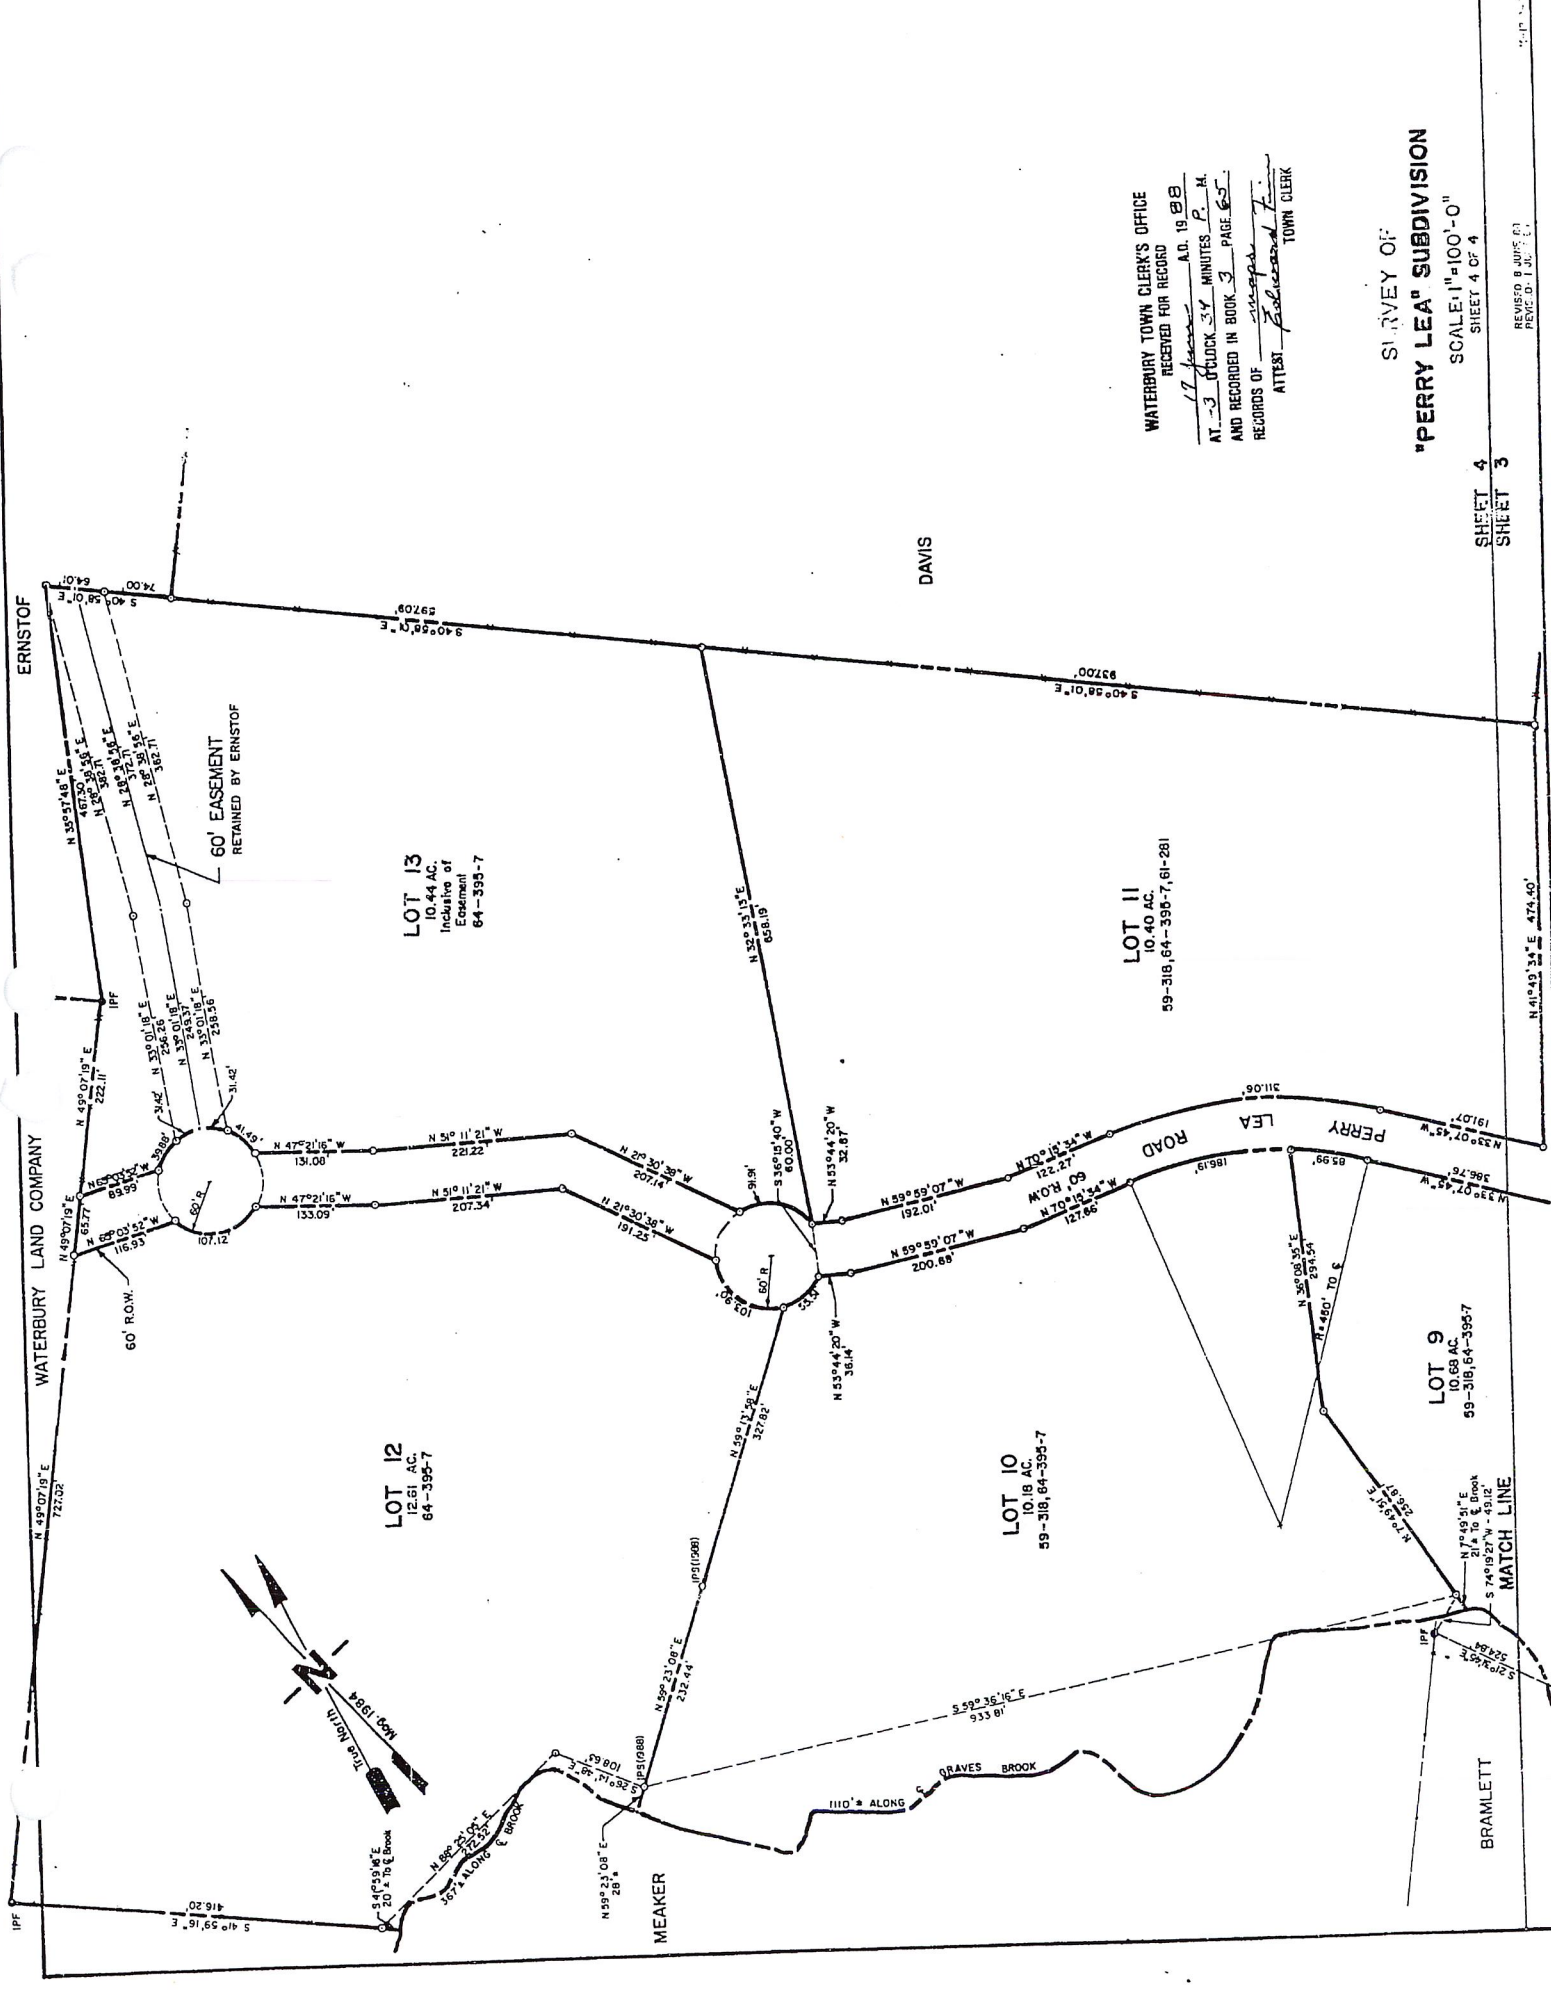

WATERBURY TOWN CLERK'S OFFICE
RECEIVED FOR RECORD
AT 3 O'CLOCK 34 MINUTES P. M.
AND RECORDED IN BOOK 3 PAGE 65
RECORDS OF
ATTEST *Richard F. ...*
TOWN CLERK

SURVEY OF
"PERRY LEA" SUBDIVISION
SCALE: 1"=100'-0"
SHEET 4 OF 4

SHEET 4
SHEET 3

REVISED 8 JUNE 63
PENC. D. 1 JUN 63

650 Perry Lea Rd.

