



FOR REVISIONS ONLY
SCALE: 1" = 20'


DATE: 7/12/17
DRAWN BY: [Signature]
CHECKED BY: [Signature]




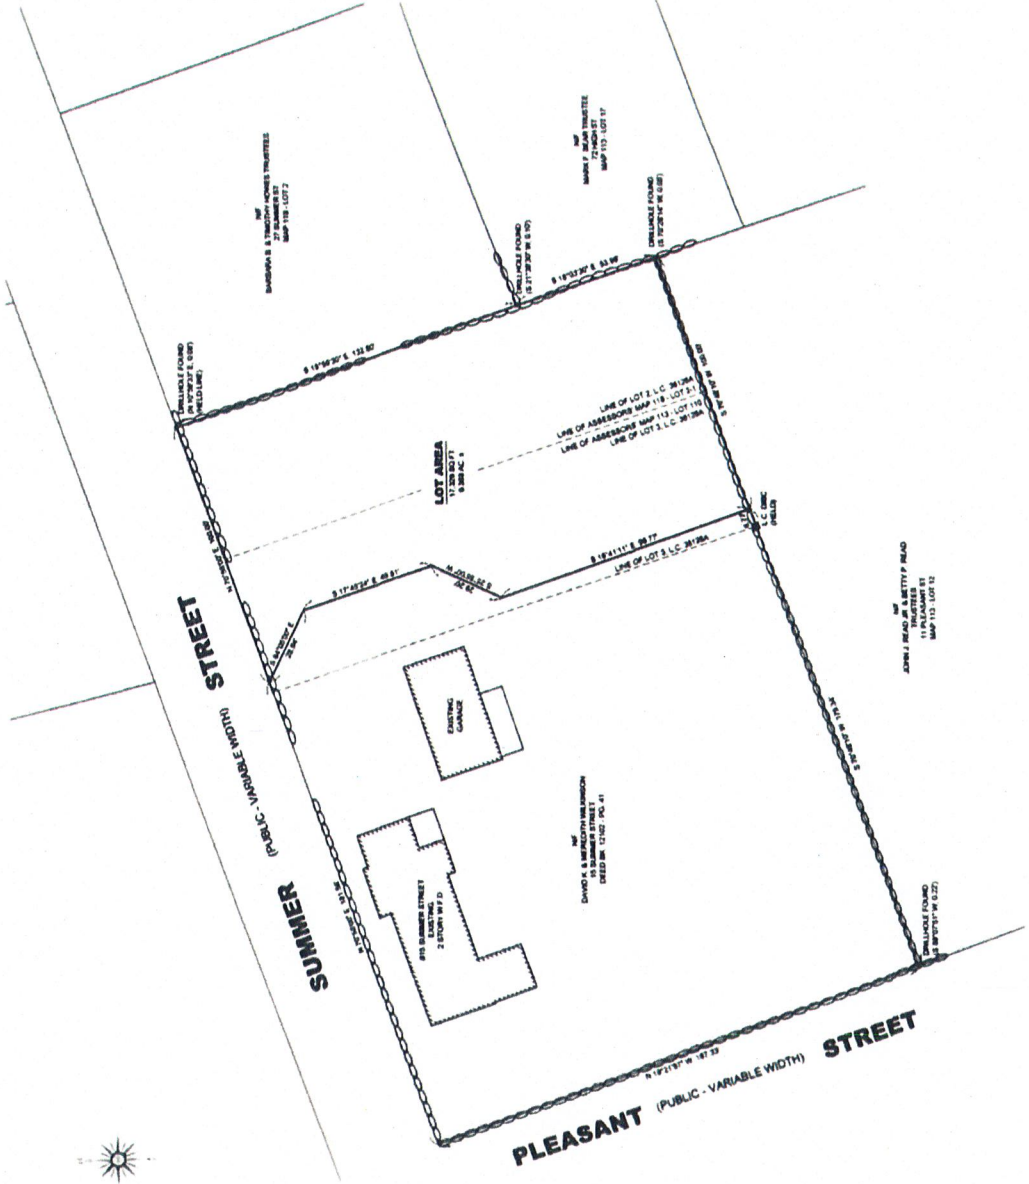

PLAN OF LAND

FOR

GEORGE R. NELSON

SUMMER STREET

DARTMOUTH, MASSACHUSETTS

DATE: JULY 12, 2017 SCALE: 1" = 20'



PREPARED BY



PRIME ENGINEERING

ROSS
JS 8/17

[Signature]