

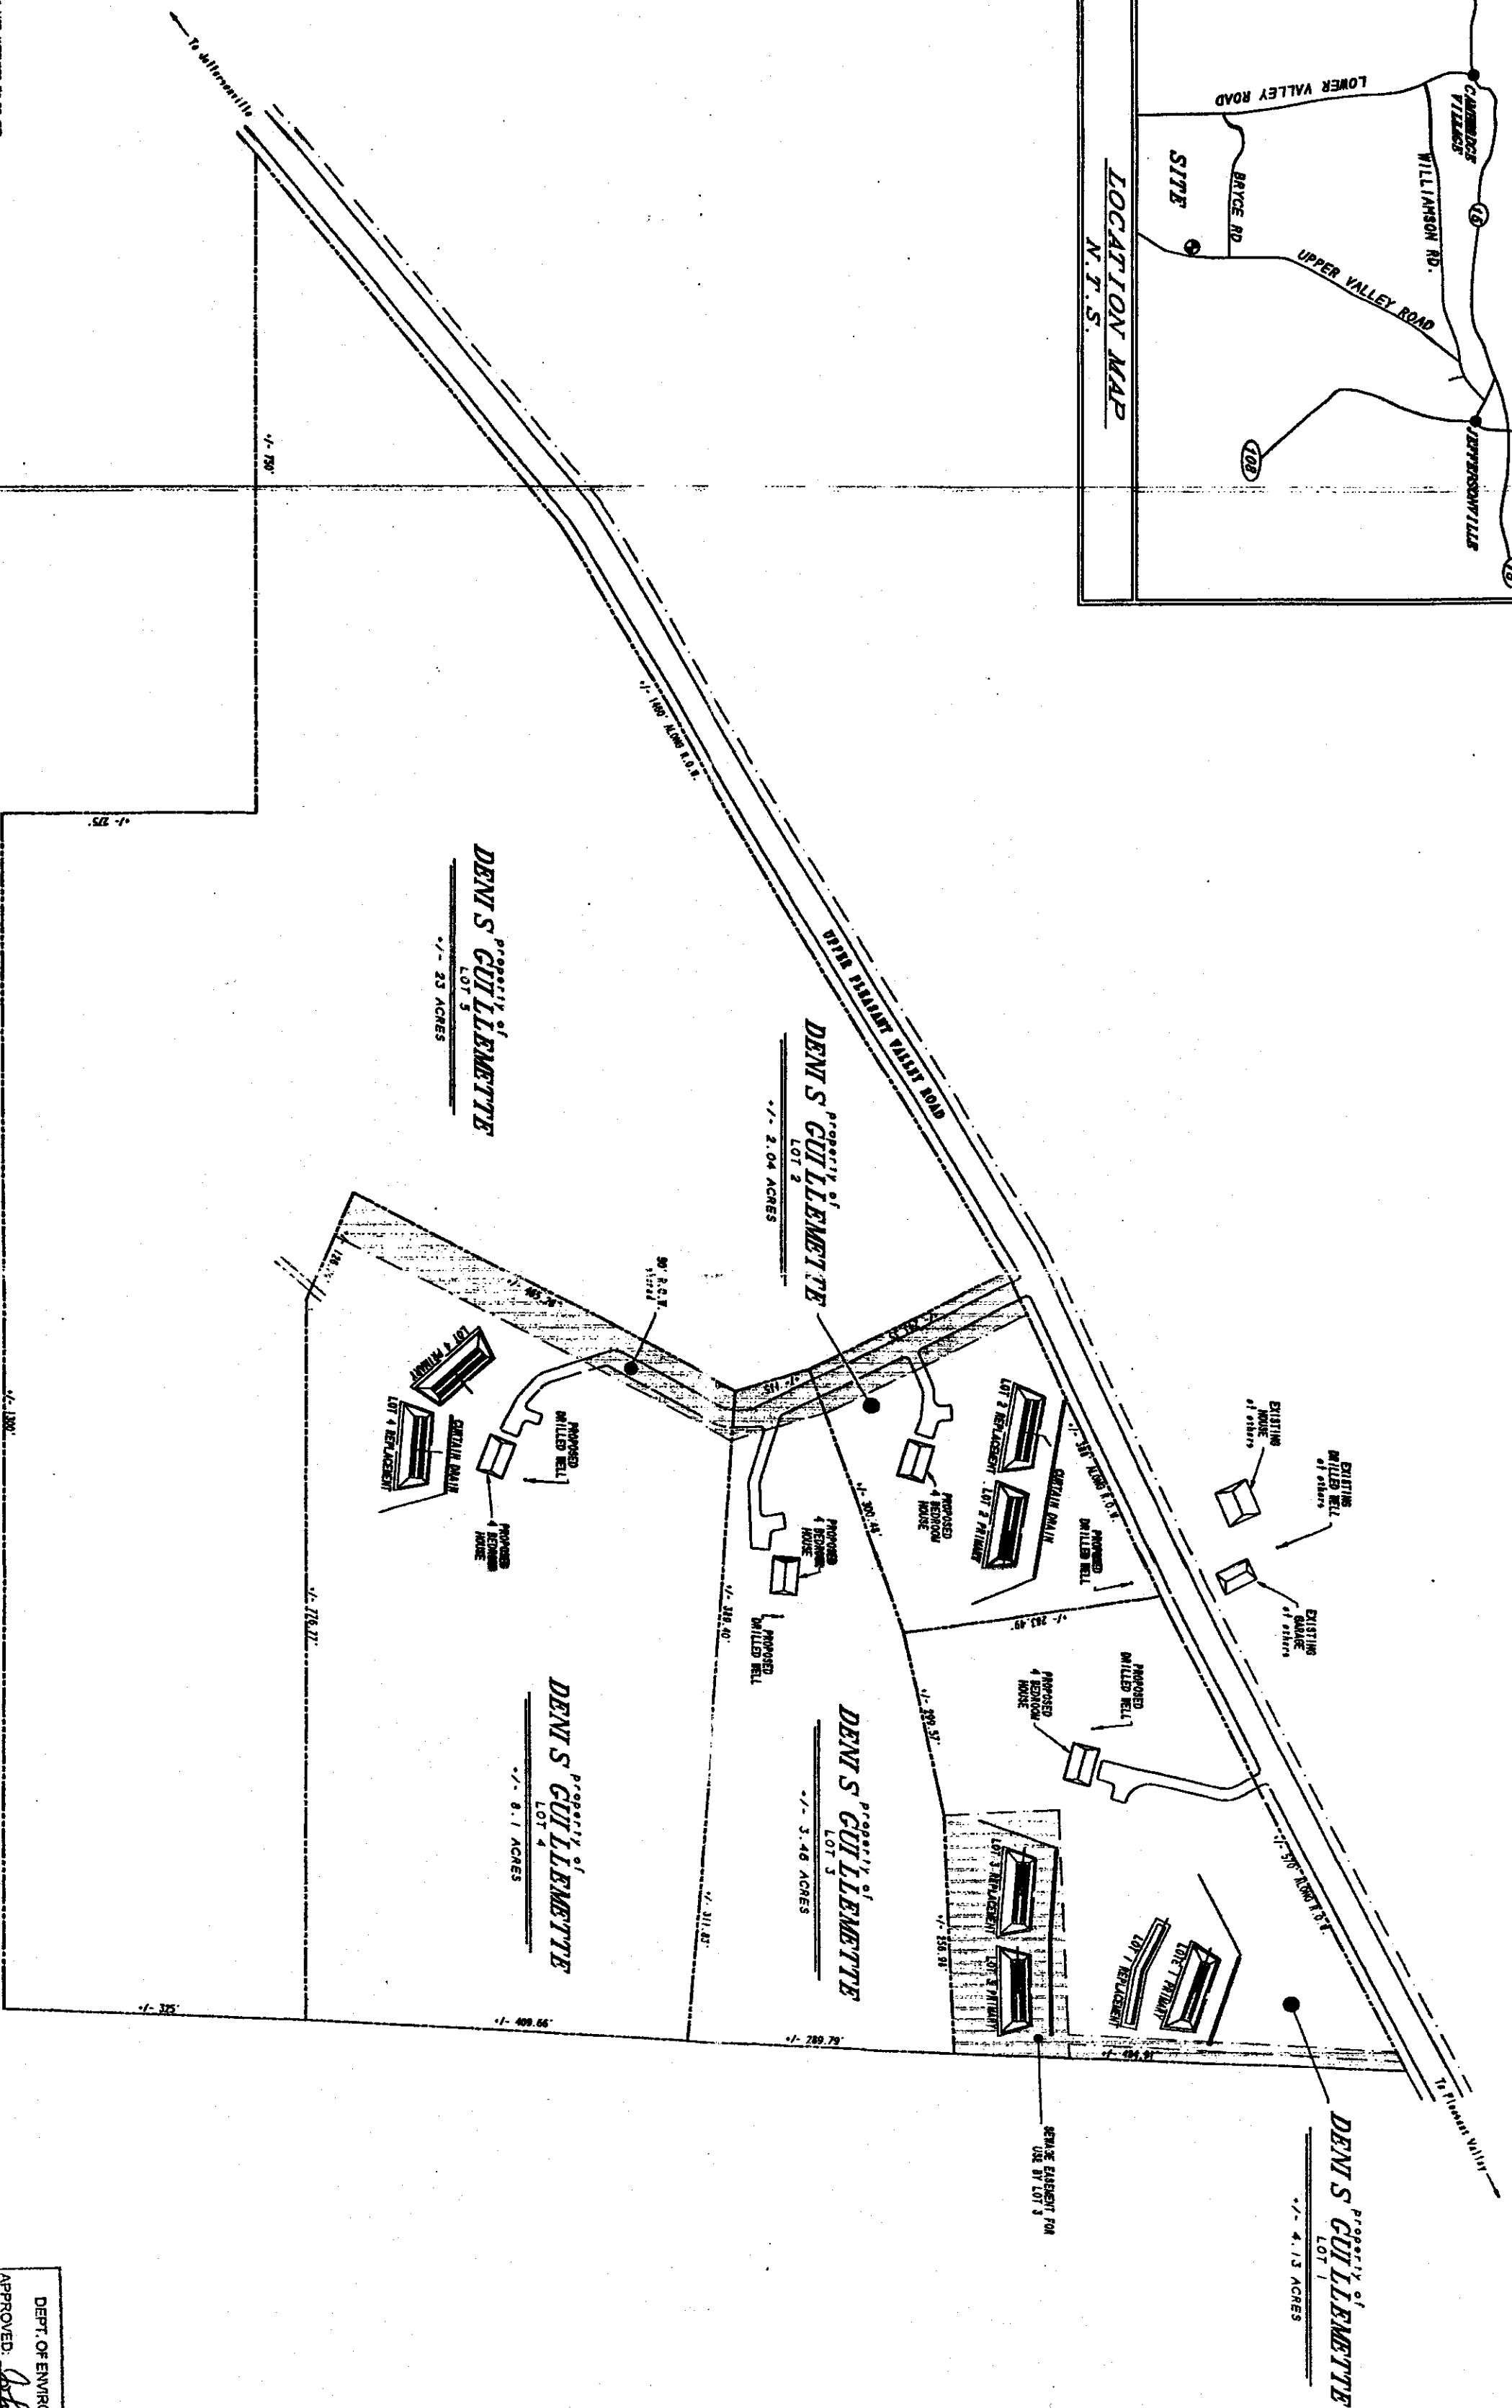


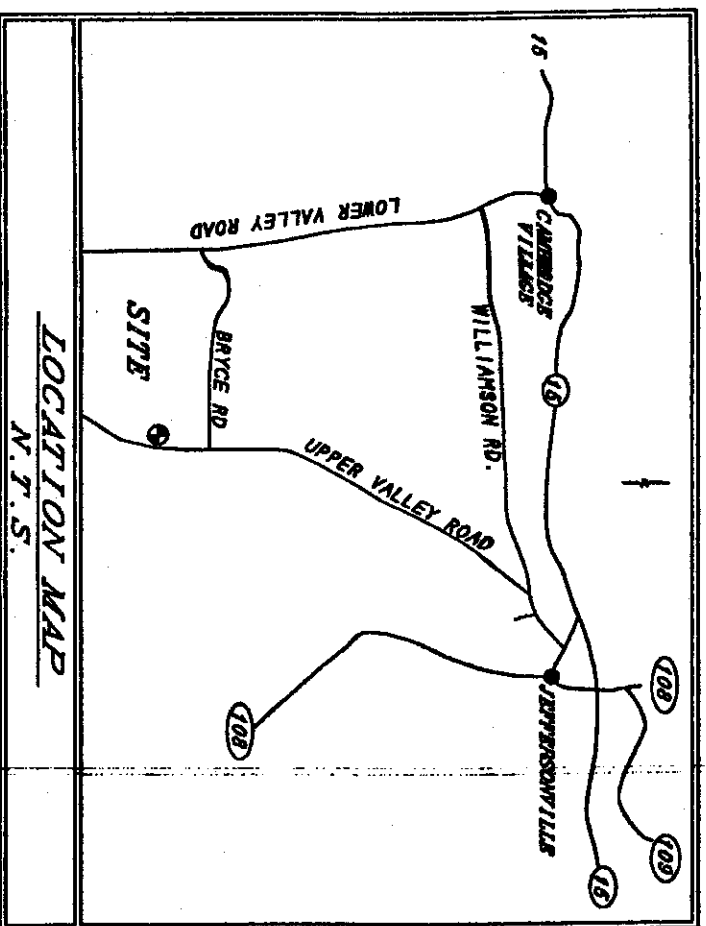

NOTES:
THIS IS NOT A PRELIMINARY SURVEY AND IS NOT INTENDED TO BE ONE.
PROPOSED IMPROVEMENTS TAKEN FROM A SURVEY TITLED "DENIS GUILLEMETTE SUBDIVISION PLAN" BY ALLEN H. NORTON, L.L.C., DATED FEBRUARY, 2005, AND THE BOUNDARY MAP.

PROPERTY SKETCH
1" = 100'

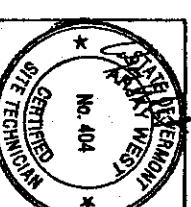

DENIS GUILLEMETTE
PROPERTY SKETCH
UPPER PLEASANT VALLEY ROAD
CAMBRIDGE, VERMONT

OUTBACK DESIGN
COMPANY INC.
PO BOX 446
JOHNSON, VERMONT
05856
(802) 835 - 7904

PROJECT NO: 2416-1
DRAWN BY = DCR
DATE = 01/03/06
SHEET # 1 OF 3

DEPT. OF ENVIRONMENTAL CONSERVATION
APPROVED: *John W. Kinsley*
PERMIT #: *WR-5-3549*
DATE: *1-9-06*

100 - 5 MTR