
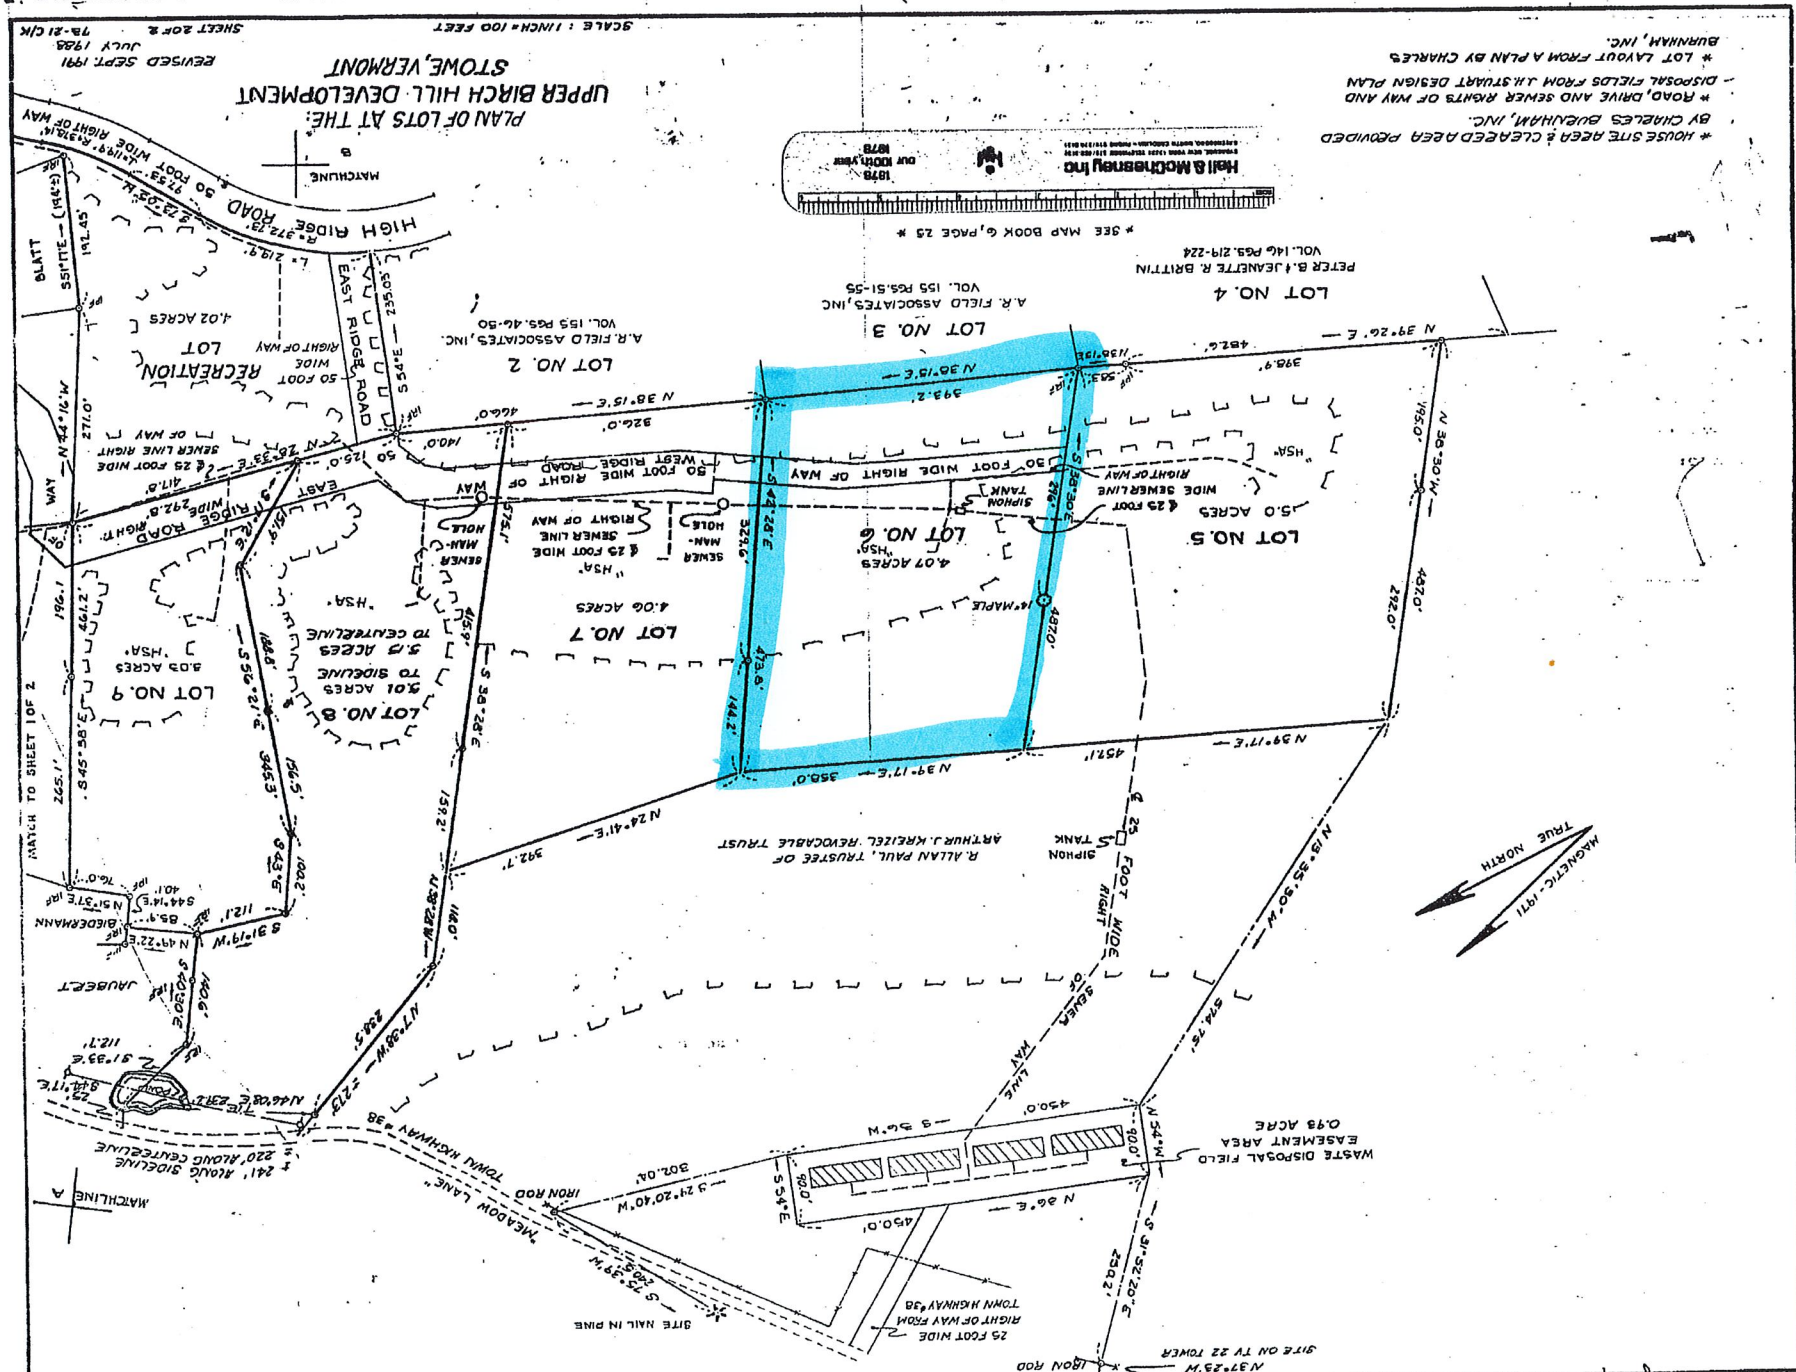


11-1 Mon 14 1992 at 9:30 am
 Atter, Mann & Bandy - Town Clerk
 Book 9 Page 30


Filed May 14, 1992 at 9:30 a.m.

Attest: *Marie M. Kirby* Town Clerk

Book 9 Page 30

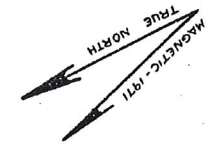


* HOUSE SITE AREA & CLEARED AREA PROVIDED BY CHARLES BURNHAM, INC.
 * ROAD, DRIVE AND SEWER RIGHTS OF WAY AND DISPOSAL FIELDS FROM J.H. STUART DESIGN PLAN
 * LOT LAYOUT FROM A PLAN BY CHARLES BURNHAM, INC.

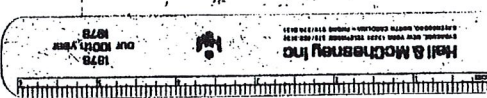

* SEE MAP BOOK 6, PAGE 25 *
 VOL. 146 PGS. 219-224
 PETER B. JEANETTE R. BRITTON
 A.R. FIELD ASSOCIATES, INC.
 VOL. 155 PGS. 51-55

PLAN OF LOTS AT THE
 UPPER BIRCH HILL DEVELOPMENT
 STOWE, VERMONT
 SCALE: 1 INCH = 100 FEET
 SHEET 2 OF 2
 REVISED SEPT. 1991
 JULY 1985
 78-21 CLK

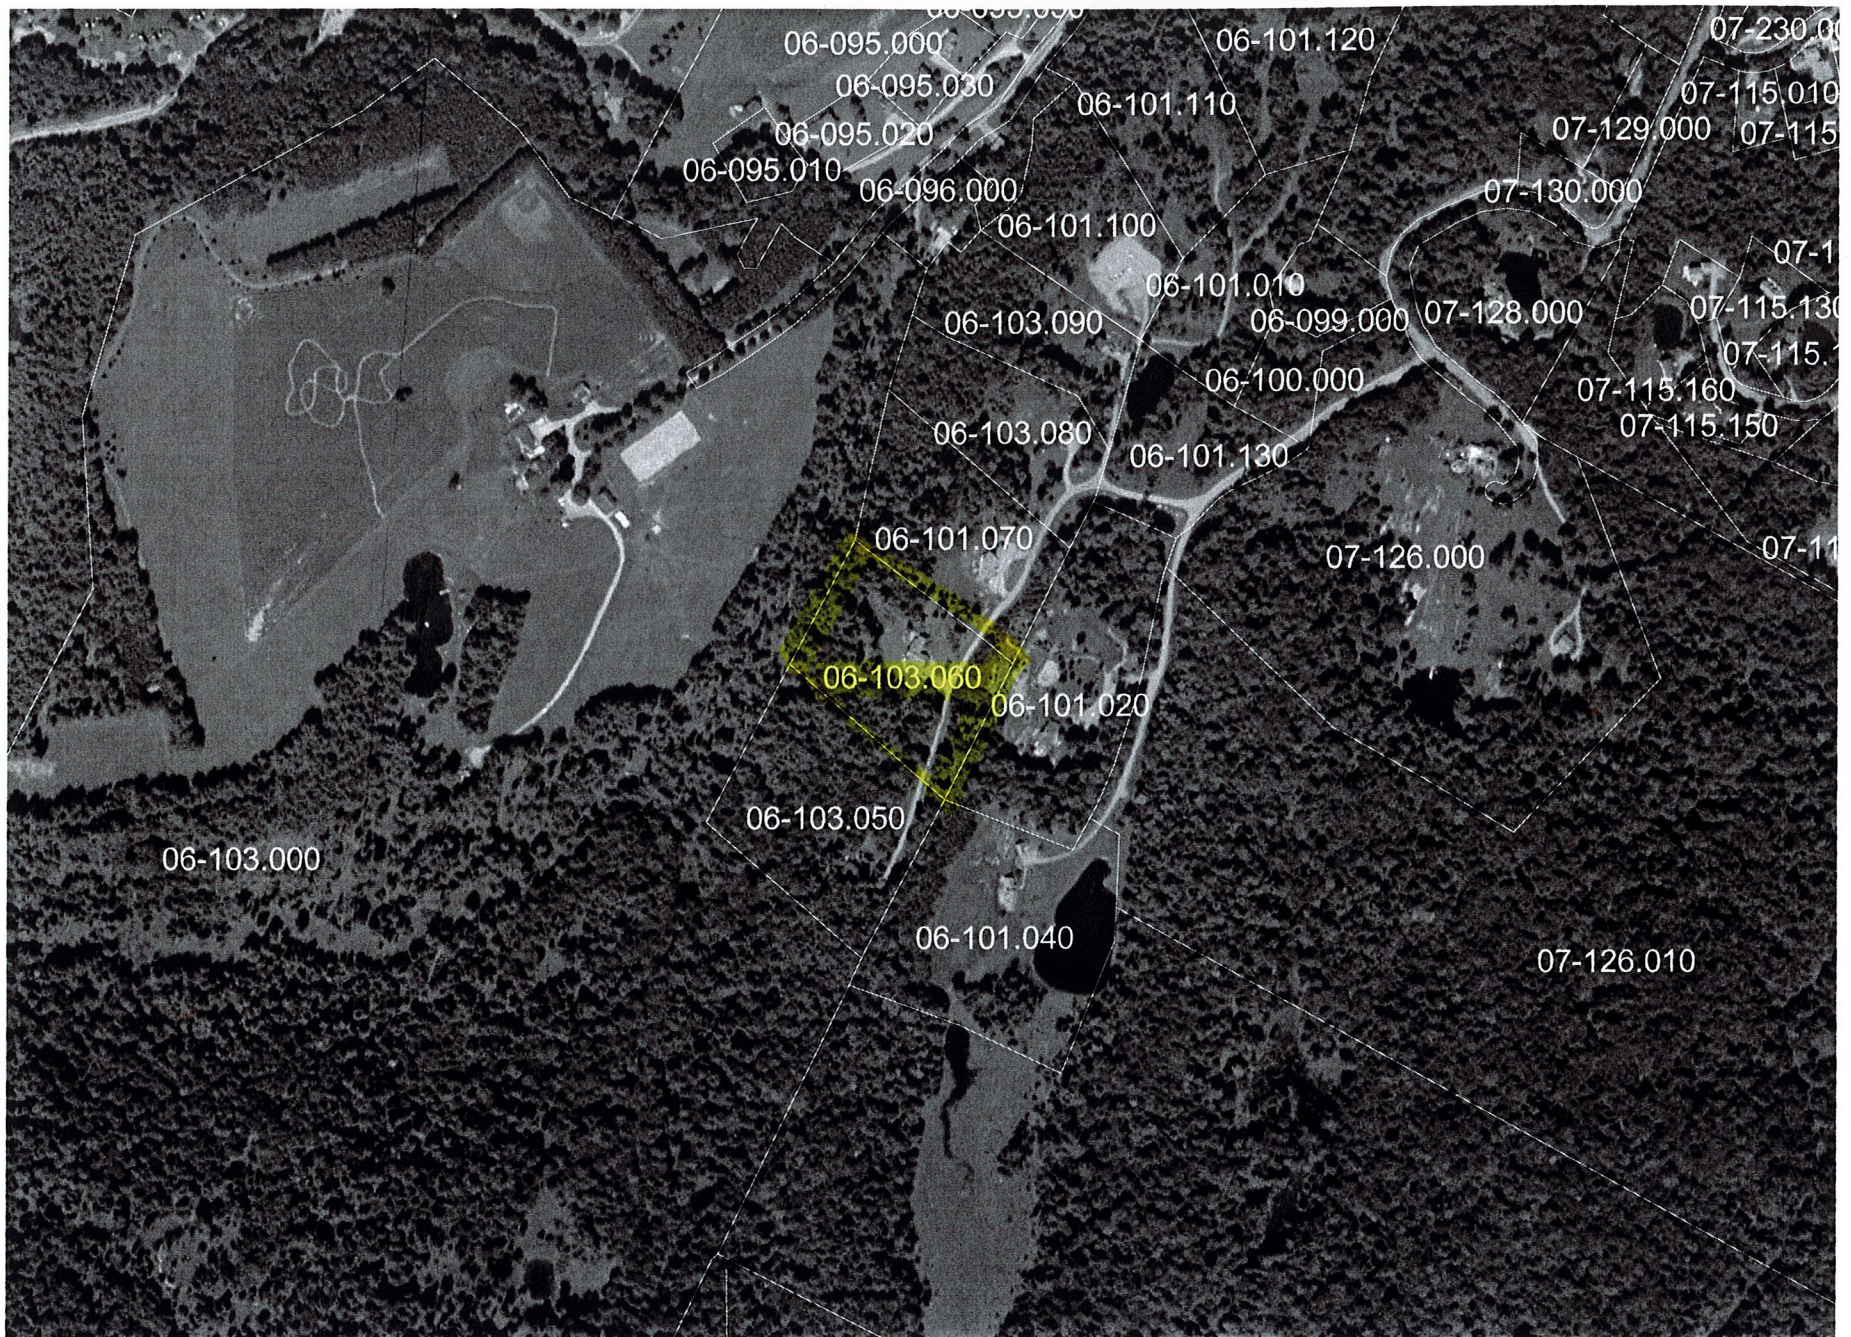

Parcel ID 26-074.600 Tax Map # 06-103.060
160 East Ridge Rd.

Gussner

1 inch = 500 ft.



Parcel No 26-074.600

Property Address 160 East Ridge Road

City Stowe

County Lamoille


State VT

Zip 05672

Owner

Client **Town of Stowe**

Appraiser Name Tax Assessment Use Only

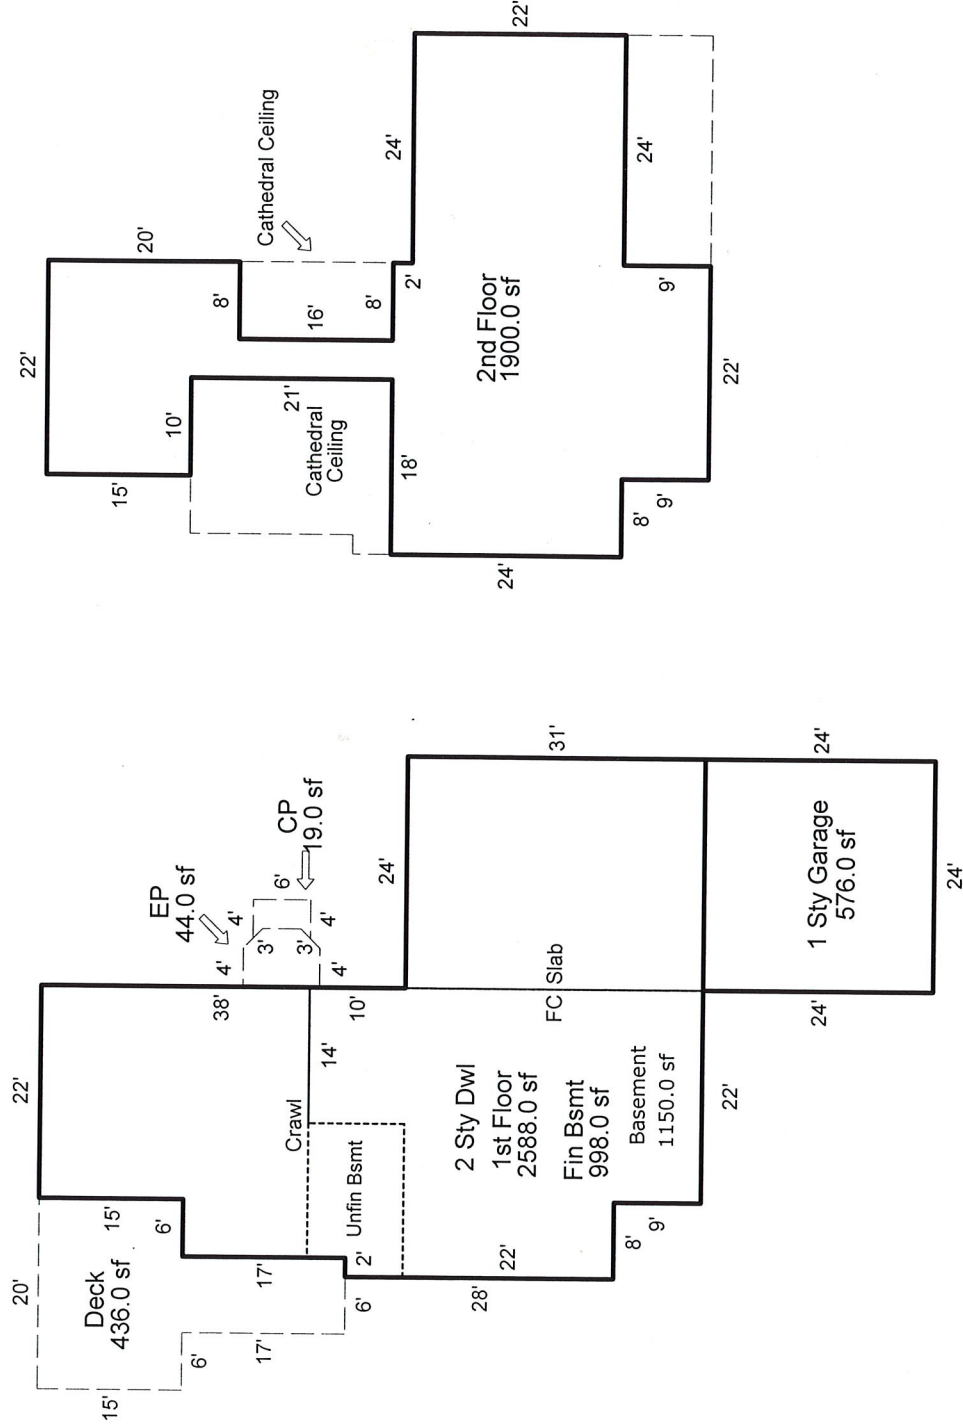

160 East Ridge Road

Scale: 1 = 20

AREA CALCULATIONS SUMMARY

Code	Description	Factor	Net Size	Perimeter	Net Totals
1FL1	1st Floor	1.00	2588.0	246.0	2588.0
1FL2	2nd Floor	1.00	1900.0	283.0	1900.0
1BS	Basement	1.00	1150.0	143.0	1150.0
1BF	Fin Bsmt	1.00	998.0	142.0	998.0
GAR11	1 Sty Garage	1.00	576.0	96.0	576.0
P/P11	Deck	1.00	436.0	104.0	436.0
P/P12	EP	1.00	44.0	25.7	44.0
P/P13	CP	1.00	19.0	20.8	19.0

Net BUILDING Area

(rounded w/ factors)

4488


Comment Table 1

	Comment Table 2	Comment Table 3

SKETCH/AREA TABLE ADDENDUM

Parcel No 26-074.600

Property Address 160 East Ridge Road			
City Stowe	County Lamolle	State VT	Zip 05672
Comments			
Sketch Done By Town of Stowe			
Comments Tax Assessment Use Only			

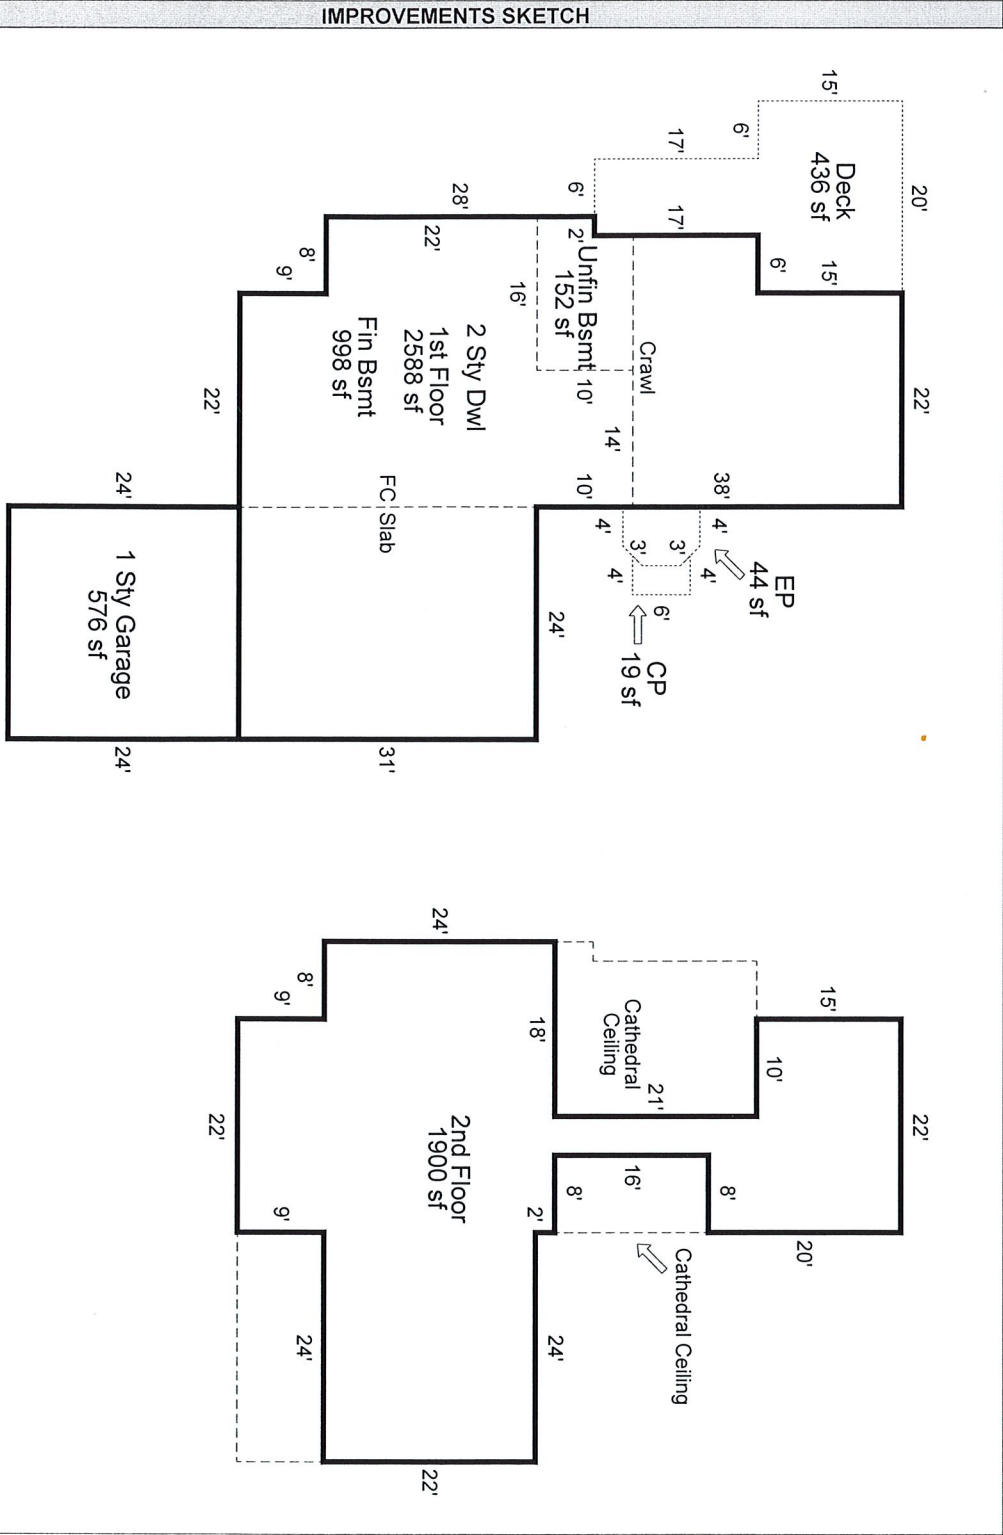

160 East Ridge Road

Scale: 1 = 20

AREA CALCULATIONS SUMMARY				Comment Table 1	
Code	Description	Factor	Net Size	Perimeter	Net Totals
1FL1	S1 - 1st Floor	1.00	2588	246	2588
1FL2	S1 - 2nd Floor	1.00	1900	282	1900
1BS	S1 - Basement	1.00	152	52	152
1BF	S1 - Finished Bsmt	1.00	998	142	998
P/P11	S1 - Porch 1	1.00	436	104	436
P/P12	S1 - Porch 2	1.00	44	26	44
P/P13	S1 - Porch 3	1.00	19	21	19
GAR11	S1 - Garage 1	1.00	576	96	576
TOTAL BUILDING (rounded)				4488	
				Comment Table 2	
				Comment Table 3	