
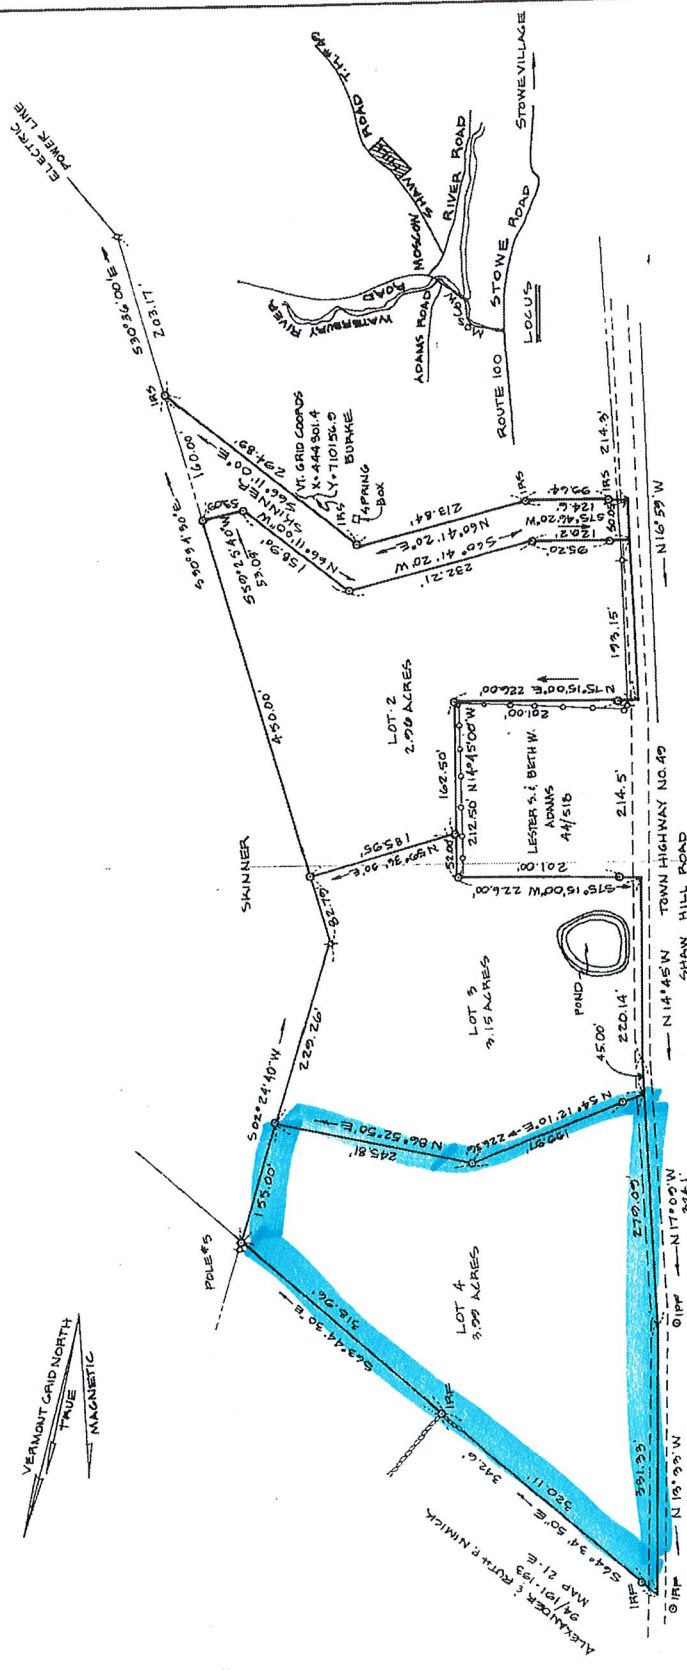


Filed July 14, 1981 at 1:55 PM

- LEGEND:
- FENCE WALL
 - STONE WALL
 - IRON ROD
 - ELECTRIC POWER POLE AND WIRES


NOTES:

- BEARINGS AND DISTANCES WERE COMPUTED FROM CLOSED TRAVERSE. MEASUREMENTS WERE MADE WITH THEODOLITE, TAPE AND ELECTRONIC MEASURING DEVICE WITH AN ACCURACY RESULTING IN A RATIO OF ERROR OF 1/33500.
- BEARINGS ARE BASED ON THE MERIDIAN OF THE STATE OF VERMONT GRID COORDINATE SYSTEM.
- DRAFTED BY: CHARLOTTE FRANTZEN CIARALI

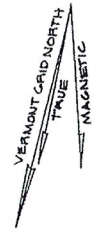

LOTS 2, 3 & 4
PORTION OF LAND OF
JOHN P. SKINNER
SHAW HILL - STONE, VERMONT

REVISOR JULY 7, 1981
JUNE 1981

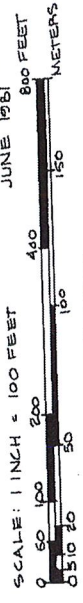

THIS SURVEY WAS BASED ON THE PHYSICAL EVIDENCE FOUND INFORMATION IN THE LAND RECORDS AND THE INSTRUCTIONS OF JOHN P. SKINNER & CHARLES BURNHAM, INC.

"THE SUBDIVISION REGULATIONS OF THE TOWN ARE A PART OF THIS PLAT AND APPROVAL OF THIS PLAT IS CONTINGENT ON COMPLETION OF ALL THE REQUIREMENTS OF SAID SUBDIVISION REGULATIONS EXCEPTING ONLY ANY VARIANCES OR MODIFICATIONS MADE BY THE COMMISSION AND ATTACHED HERETO [SECTION 602. SUBDIVISION REGULATIONS]

APPROVED BY: *Paul C. [Signature]*
CHAIRMAN, PLANNING COMMISSION

DATE: 6-22-81

Robert W. Gray

Revised 7/1/81

ROBERT W. FREY
REGISTERED LAND SURVEYOR
JOHNSON, VERMONT

JOB 187-A