


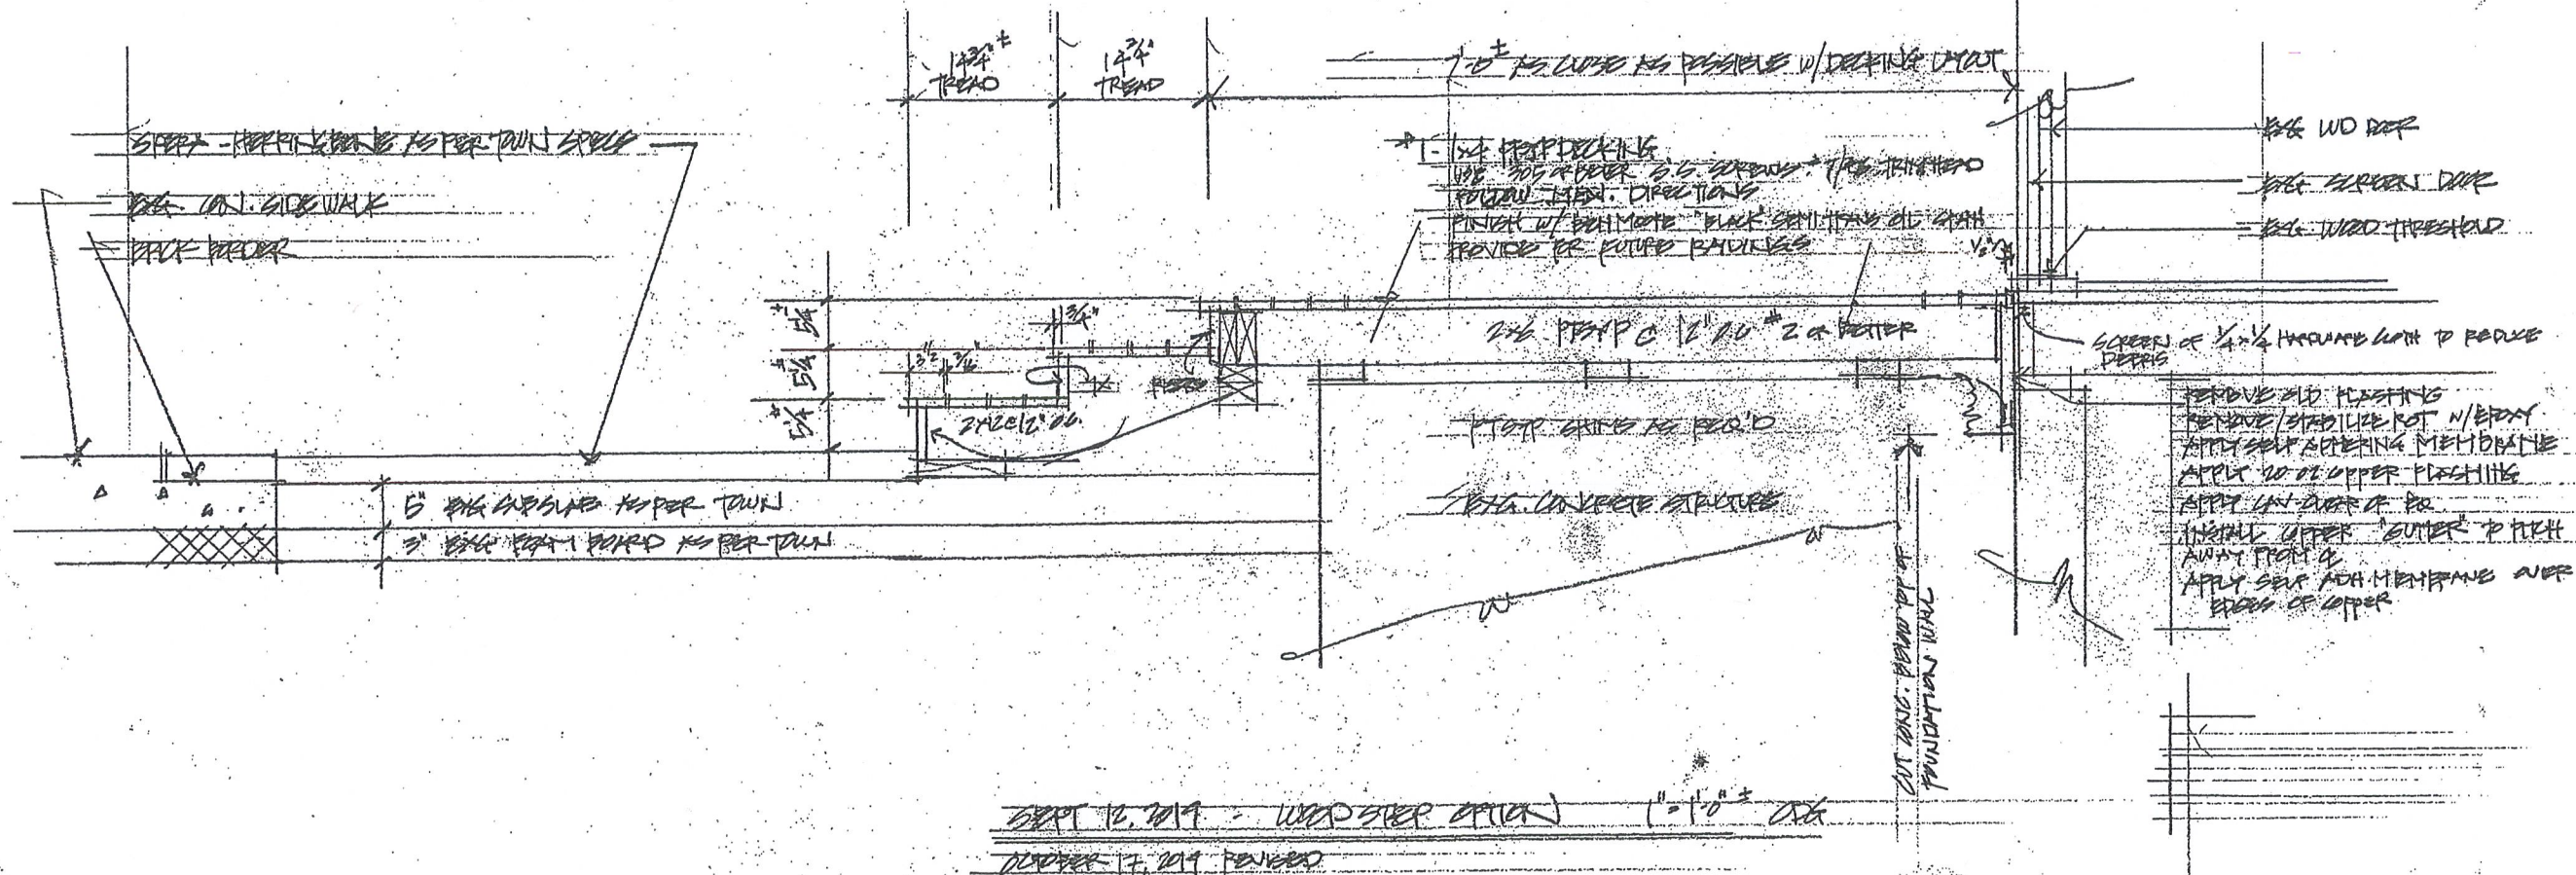

SEPT 12, 2019 - WOOD STEP DRIVEN
 OCTOBER 17, 2019 - POWERED

DRIVE

DALL SPERA
 COMPANY
 OFFICE

METAL BLACK
 HAND RAILS
 BOTH SIDES

BRICK
 SIDEWALK

EXISTING CONCRETE
 COVERED W/IRAY
 STAINED BROWN

- 1) RISERS TO MATCH
- 2) HAND RAILS ON
- 3) AND LEFT OF E
- 4) STEPS TO BE

SIDEWALK